

① PERSPECTIVE SE EYE LEVEL


OWANE TOWNHOME

UNIV. OF OREGON PORTLAND, OR URBAN DESIGN

WINTER TERM 2014 | INSTRUCTOR: KATALIN CZEGE

THE WELL-KNOWN 5-YEAR FIRE OF 1982 RAVAGED THIS NOW DESECRATED NEIGHBORHOOD OF NORTH CITYTOWN. THIS PROJECT INTENDS TO PRESERVE THE ONLY REMAINING WALL FROM A CHILDREN'S HOSPITAL THAT ONCE OCCUPIED THIS STREET BLOCK. THANKS TO GENTRIFICATION, THIS WALL HAS BEEN SAVED IN MEMORY. PATRONS WILL BE CHARGED \$35 TO VIEW THE WALL (WHICH IS AT THE NORTH FACADE).

SHEET LIST	
NUMBER	NAME
A101	COVER
A102	LEVEL 1 & 2
A103	LEVEL 3 & ROOF
A104	ELEVATIONS
A105	ELEVATIONS
A106	SECTIONS
A107	WALL DETAILS
A108	WALL DETAIL
A109	SCHEDULES
A110	RENDERINGS
A111	RENDERINGS

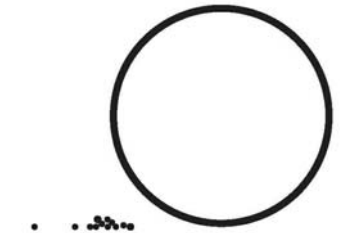

RHW
DESIGNS

www.rhwdesigns.com



UNIVERSITY OF
OREGON
PORTLAND
URBAN DESIGN

RICHARD H.
WILSON

COVER



Project Number 14-001

Date 2014/03/15

Drawn by R.H. WILSON

Checked by K. CZEGE

A101

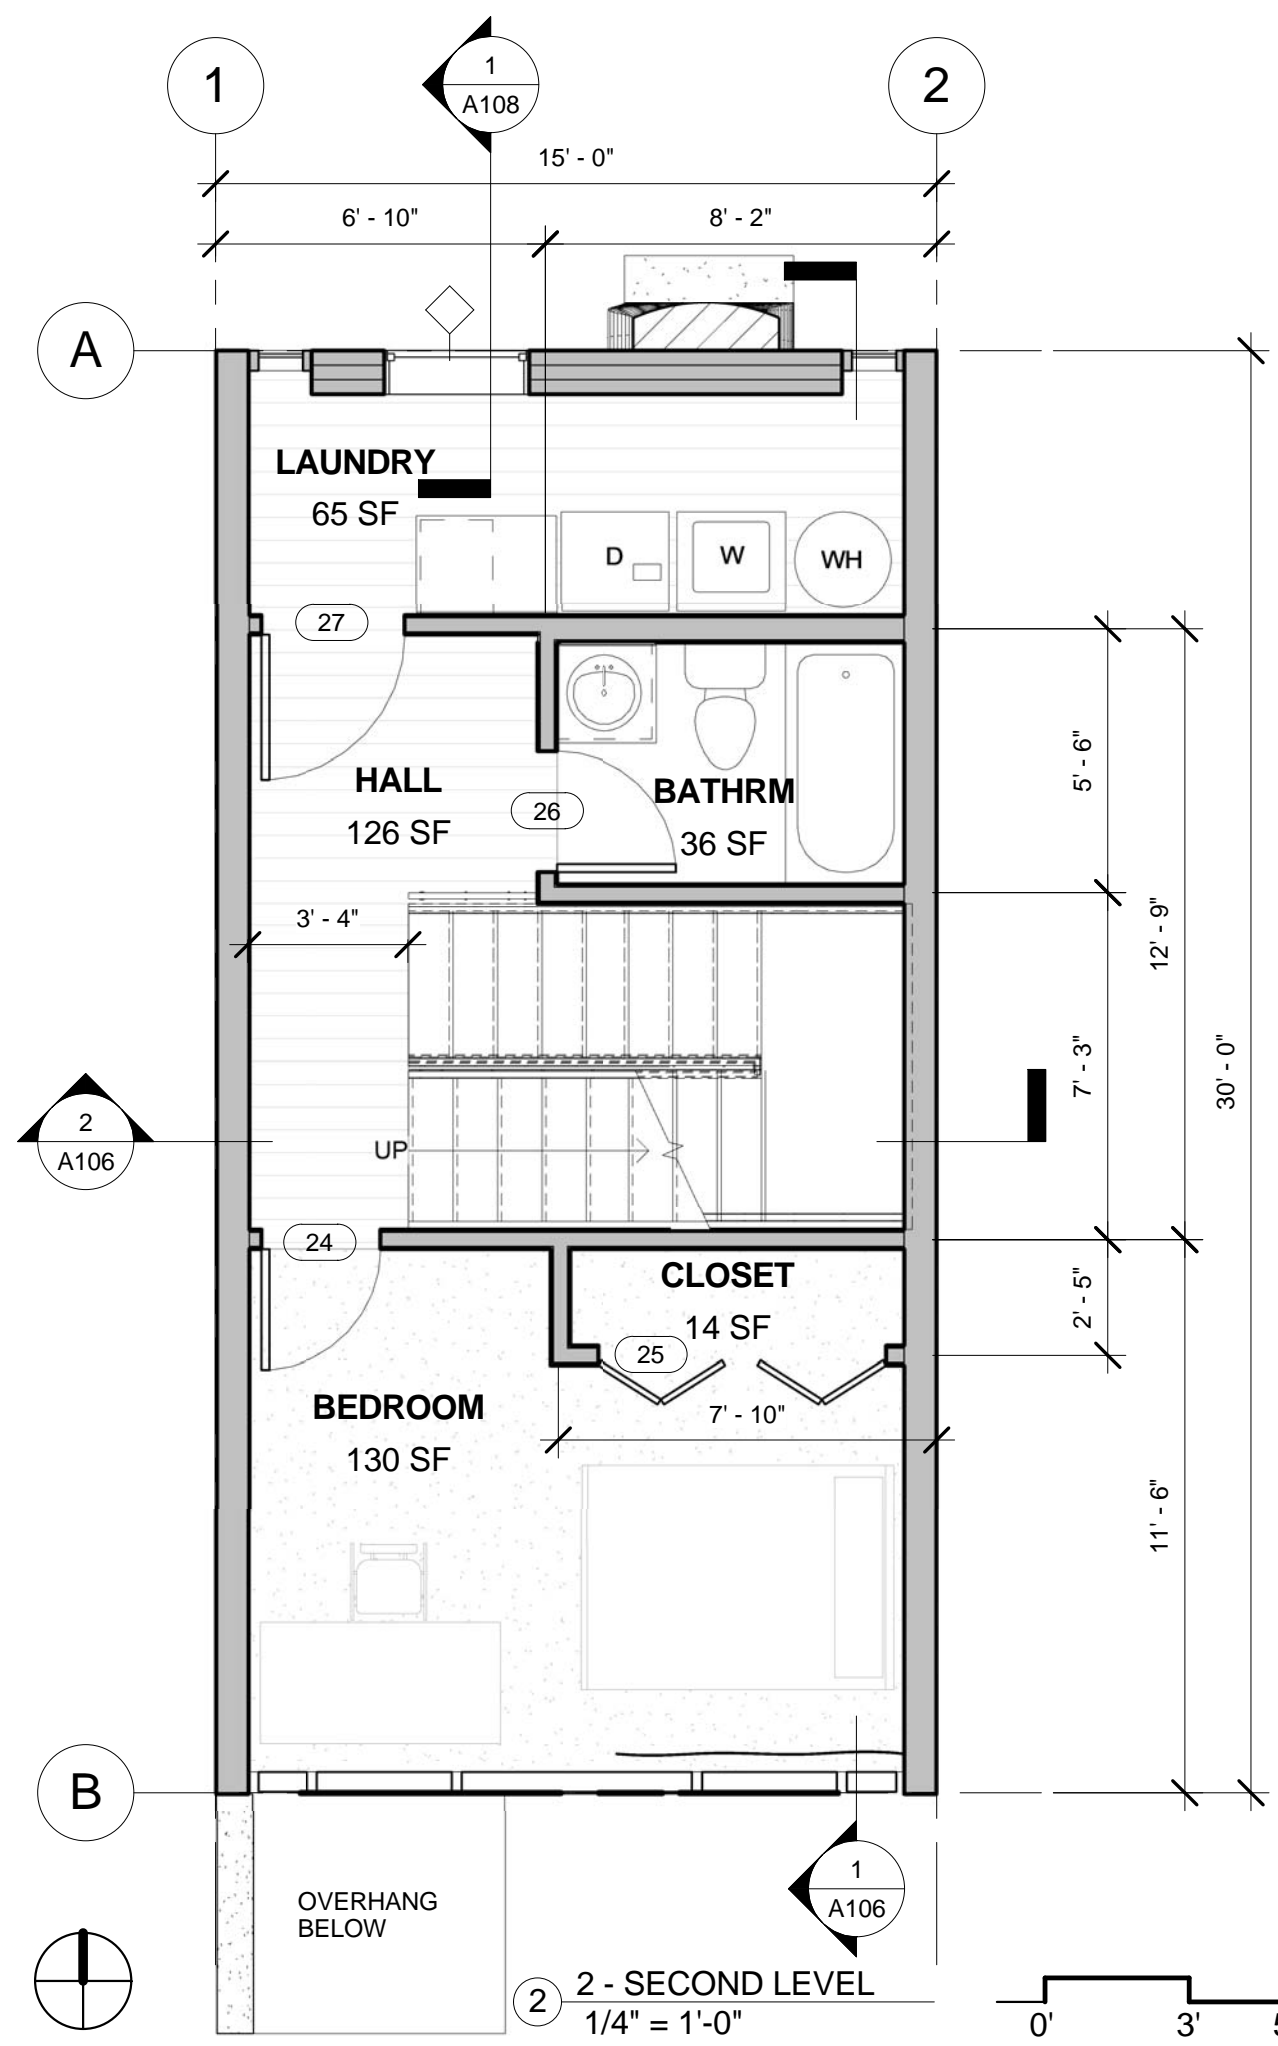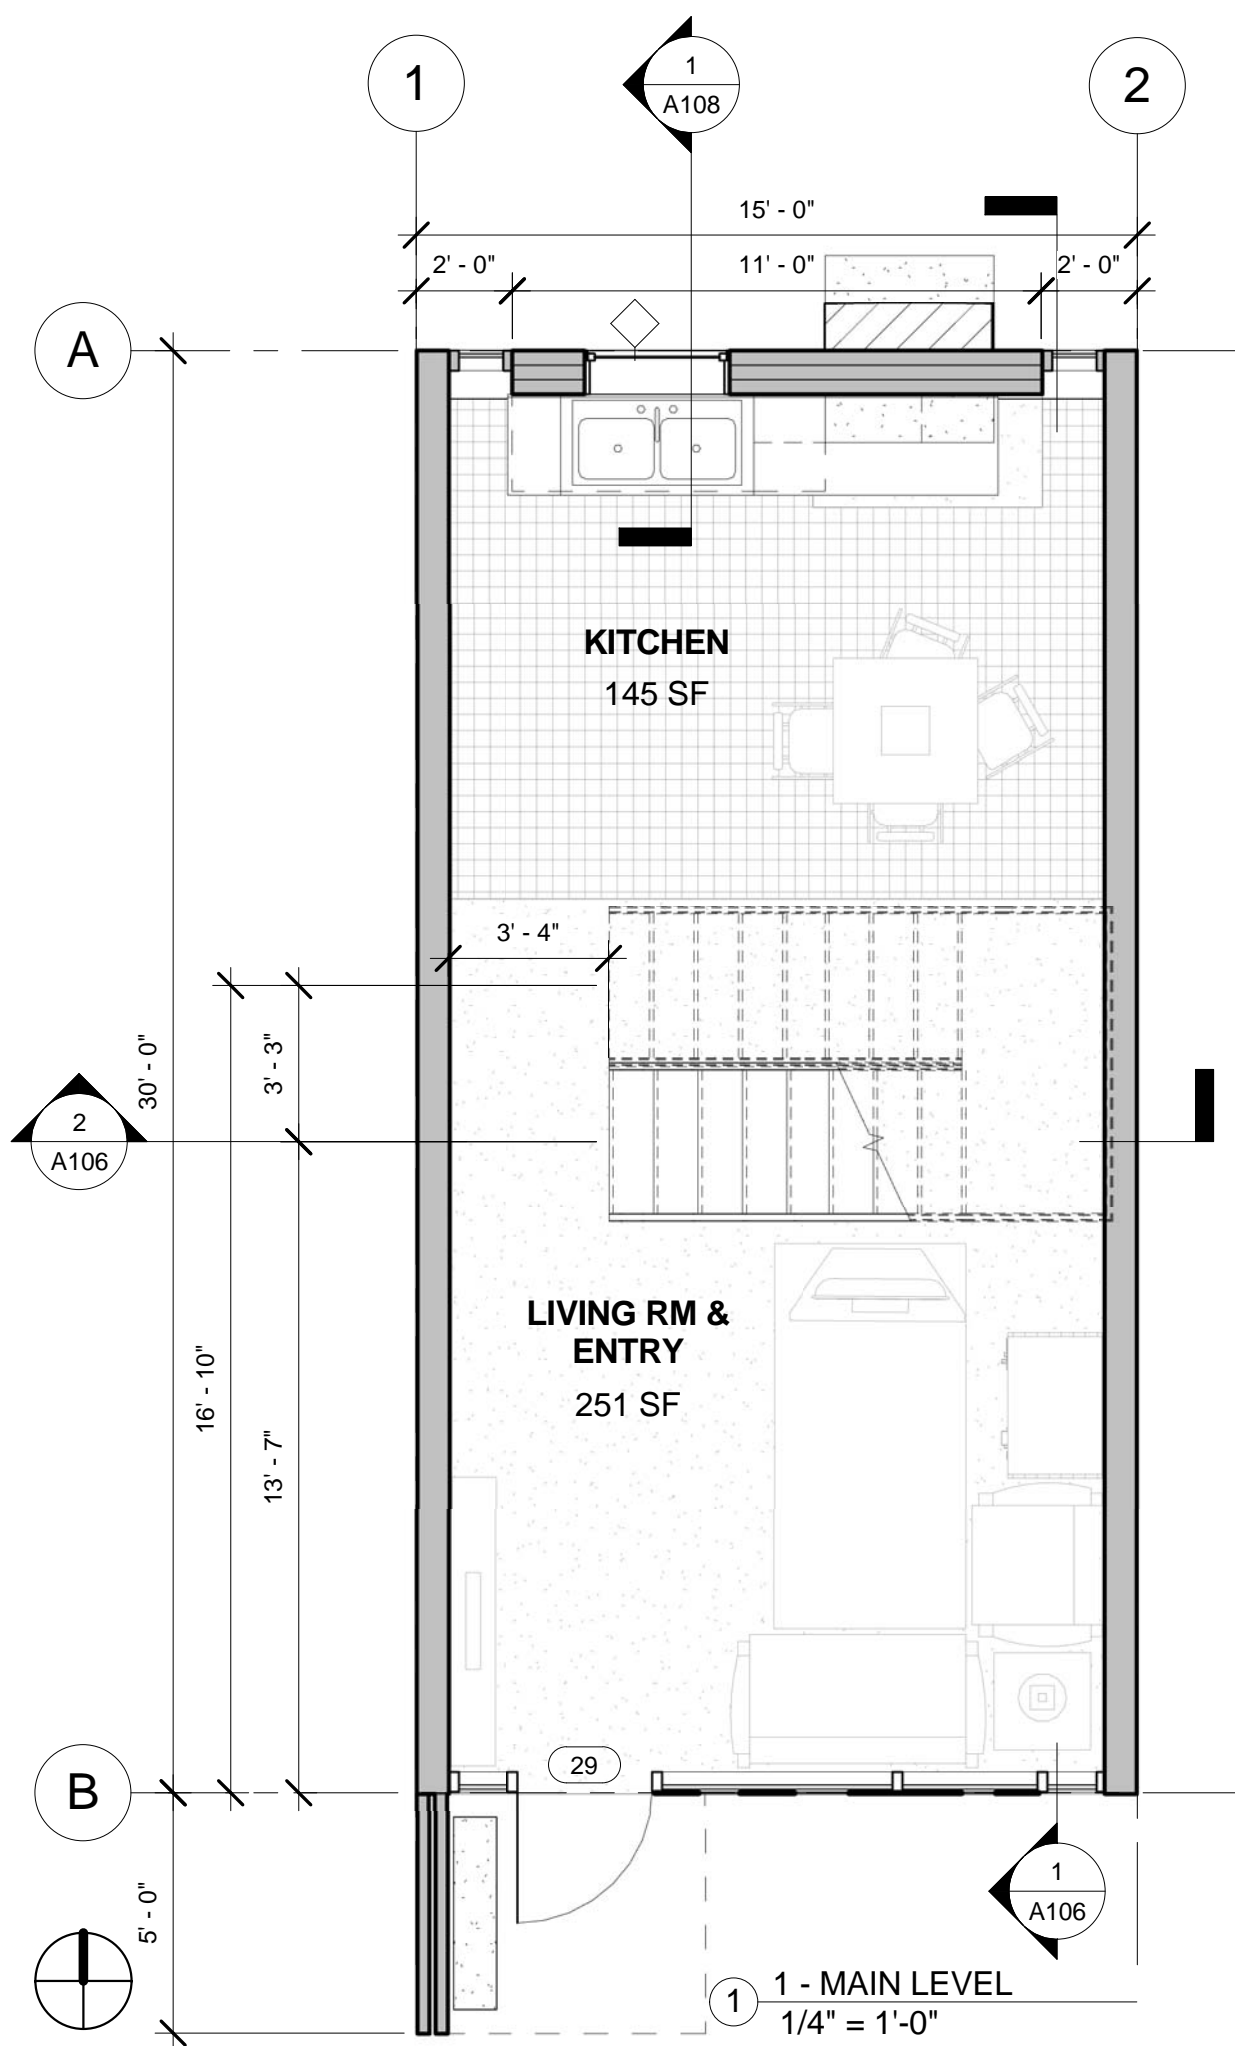

**RHW
DESIGNS**
www.rhwdesigns.com

**eONE
TOWNHOME**




UNIVERSITY OF
OREGON
PORTLAND
URBAN DESIGN

RICHARD H.
WILSON

LEVEL 1 & 2

Project Number	14-001
Date	2014/03/15
Drawn by	R.H. WILSON
Checked by	K. CZEGE

A102

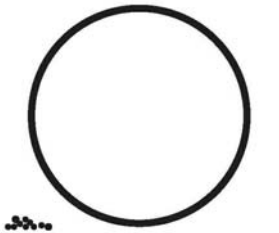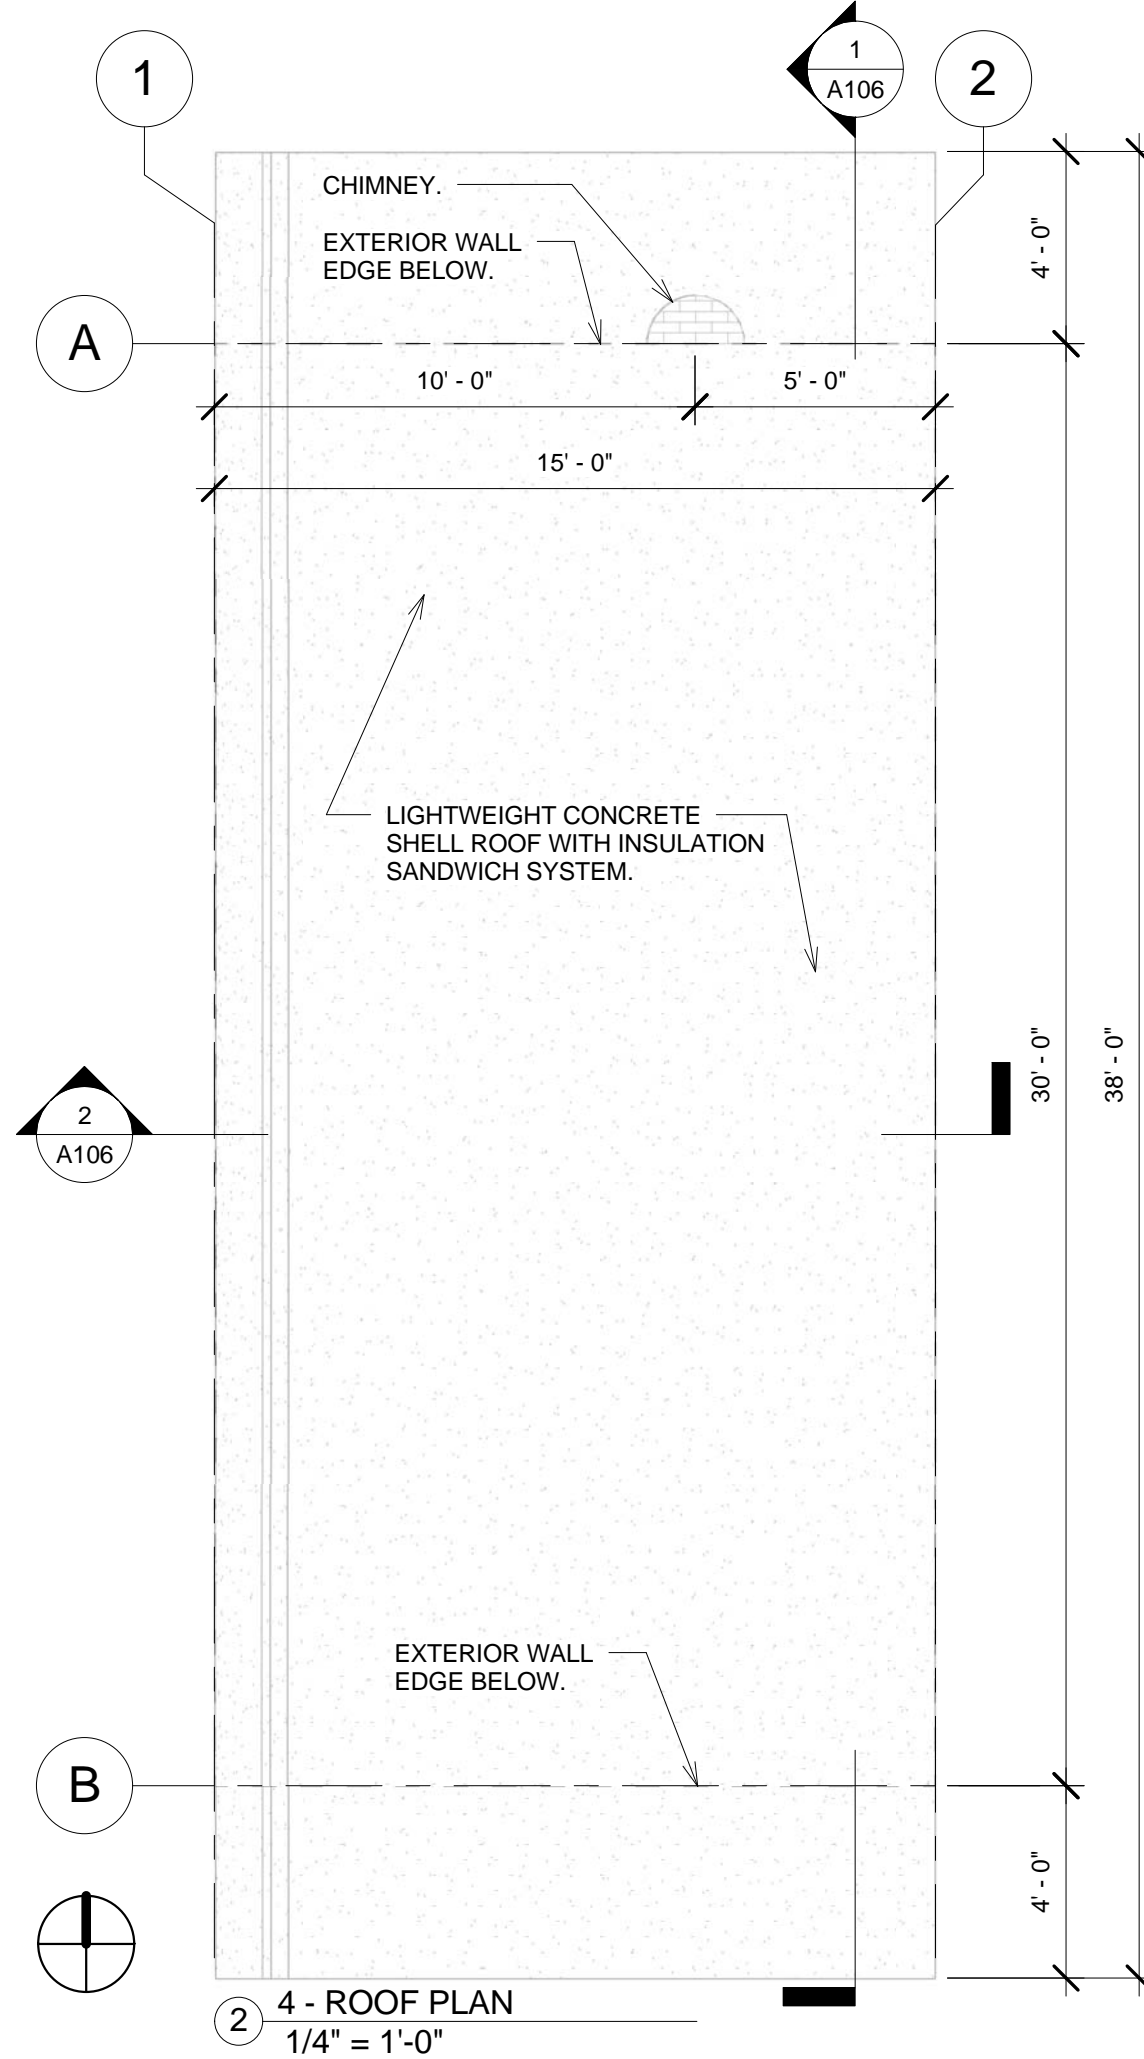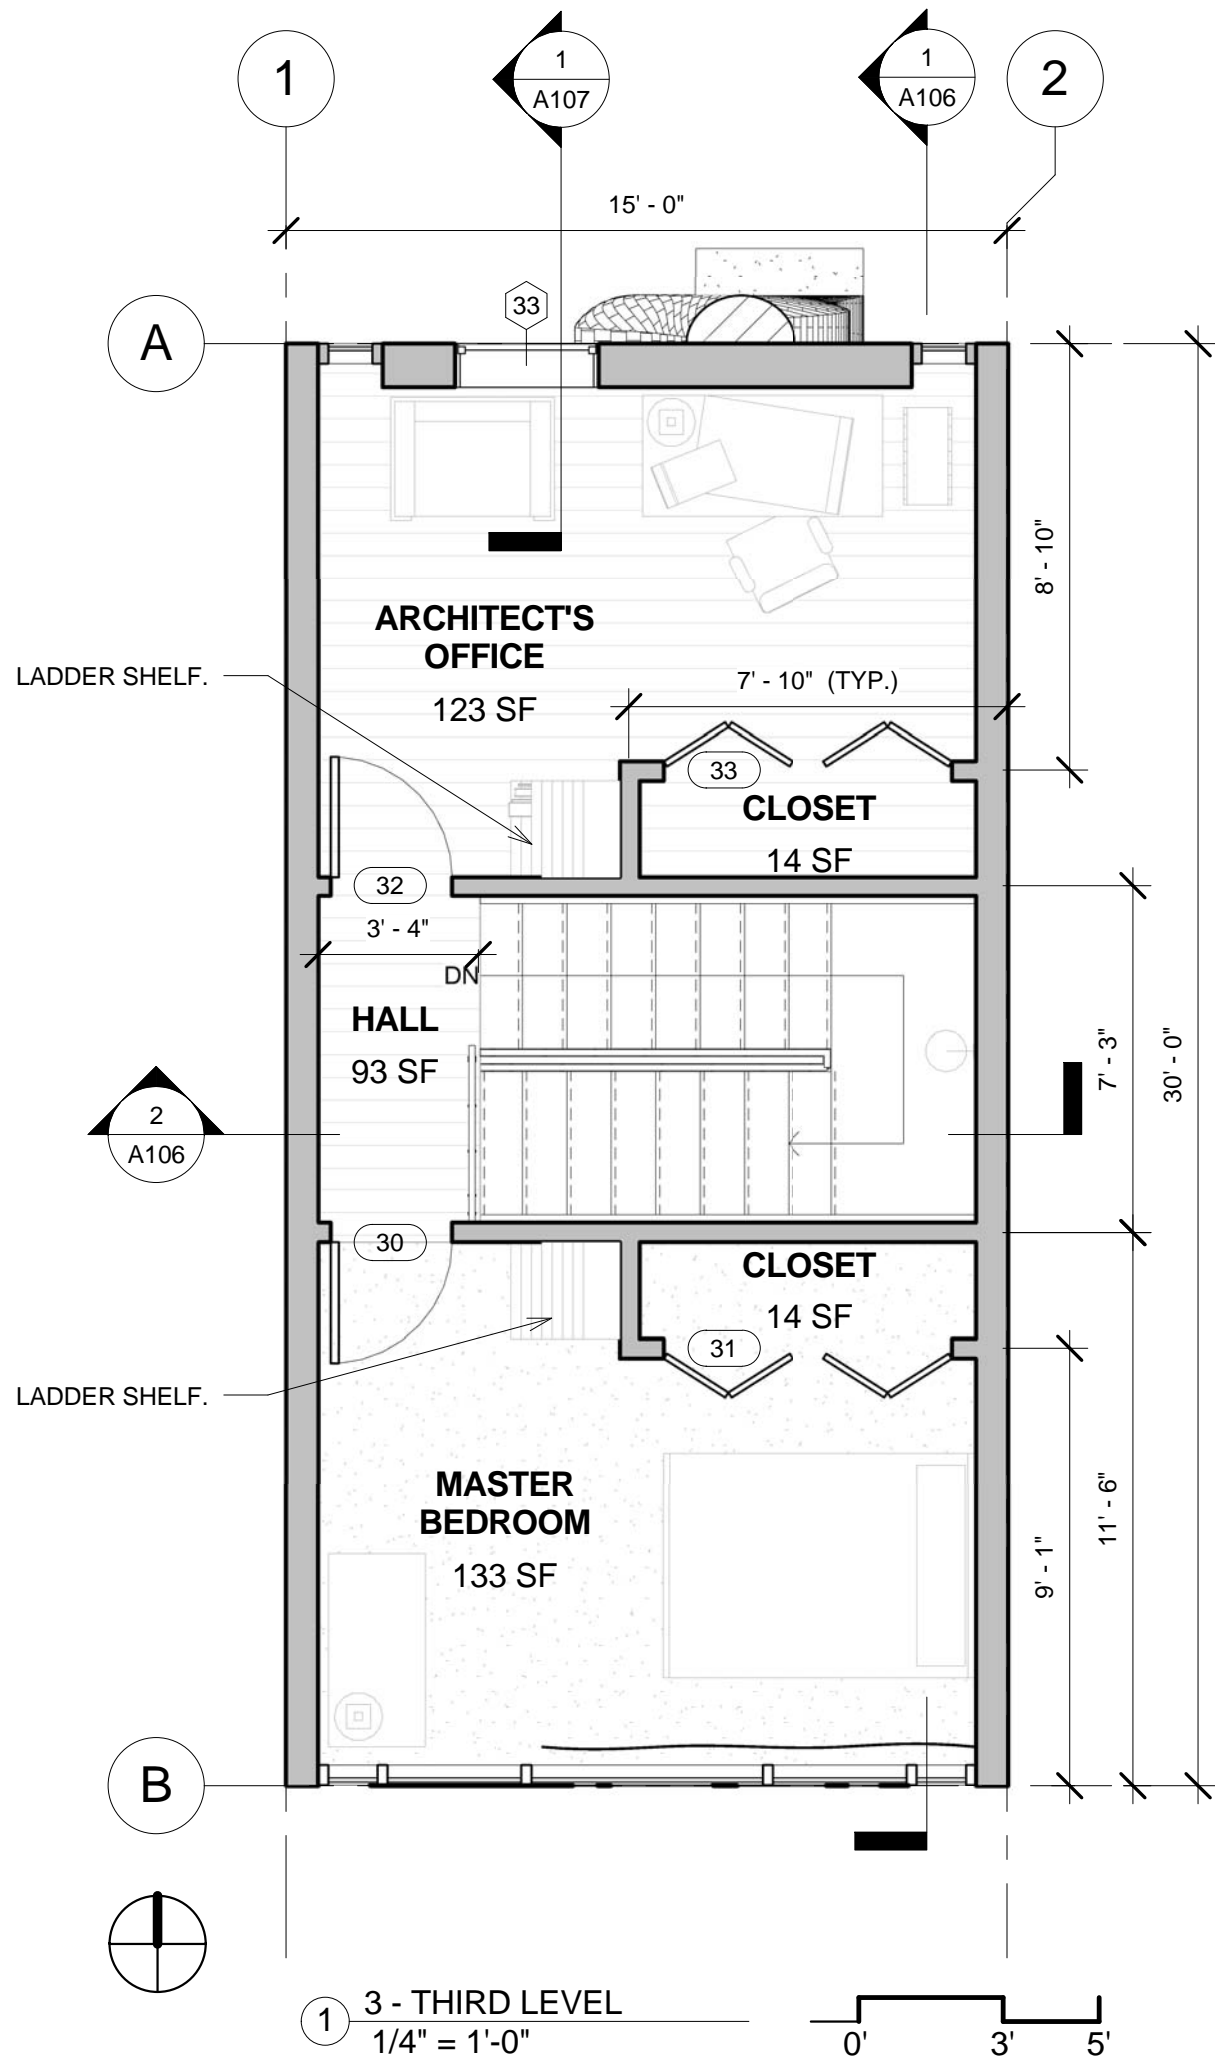

**RHW
DESIGNS**

www.rhwdesigns.com



UNIVERSITY OF
OREGON
PORTLAND
URBAN DESIGN

RICHARD H.
WILSON

**LEVEL 3 &
ROOF**

Project Number 14-001

Date 2014/03/15

Drawn by R.H. WILSON

Checked by K. CZEGE

A103

CHIMNEY BEYOND.

WATER COLLECTION,
DRAINS TO CISTERN.


CURTAINWALL
MULLION BEYOND.

MODERN SCREEN WILL ACT
AS A MINOR SOLAR FILTER. IT
SHALL ALLOW FOR SOME, BUT
NOT ALL, OF THE SUN'S LIGHT
INTO THE INTERIOR SPACES.


OVERHANG AND
WATER COLLECTION.
DRAIN TO CISTERN.

LIGHTWEIGHT CAST
CONCRETE SEAT.


1 2

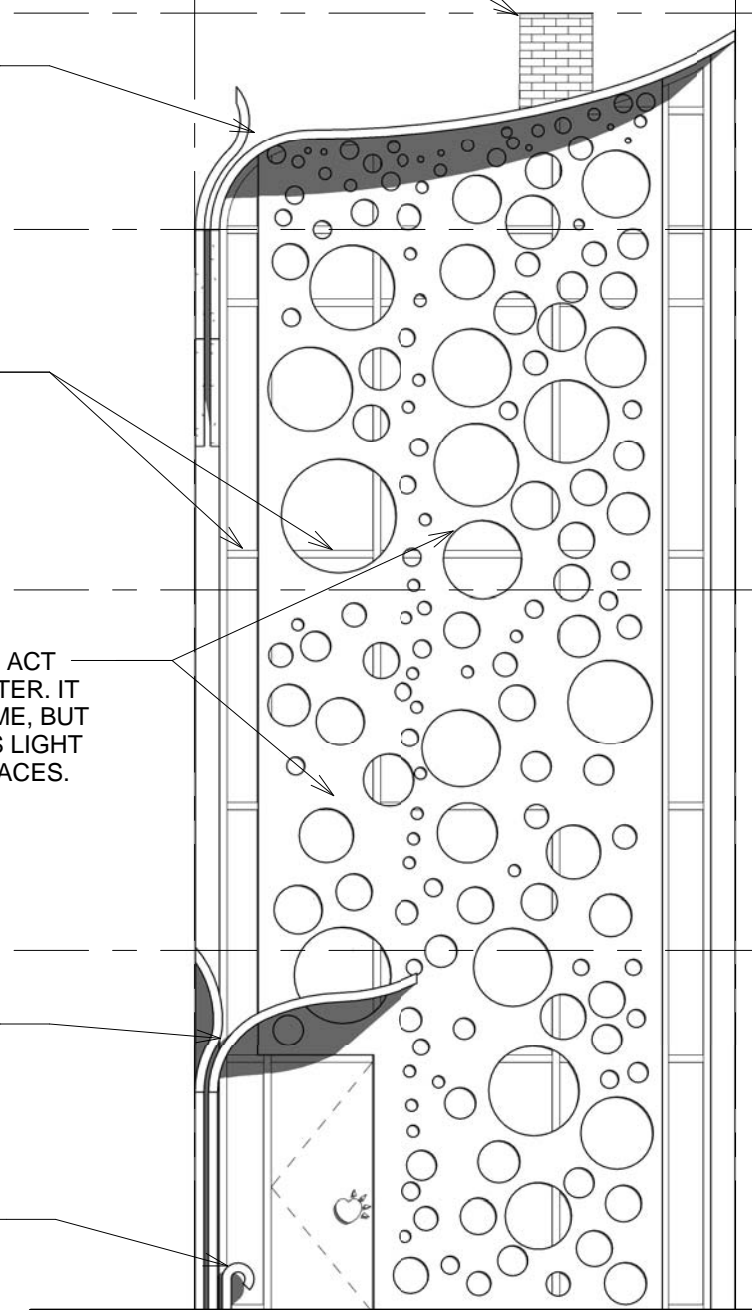

1 ELEVATION - SOUTH FACADE
3/16" = 1'-0"

 

2 1

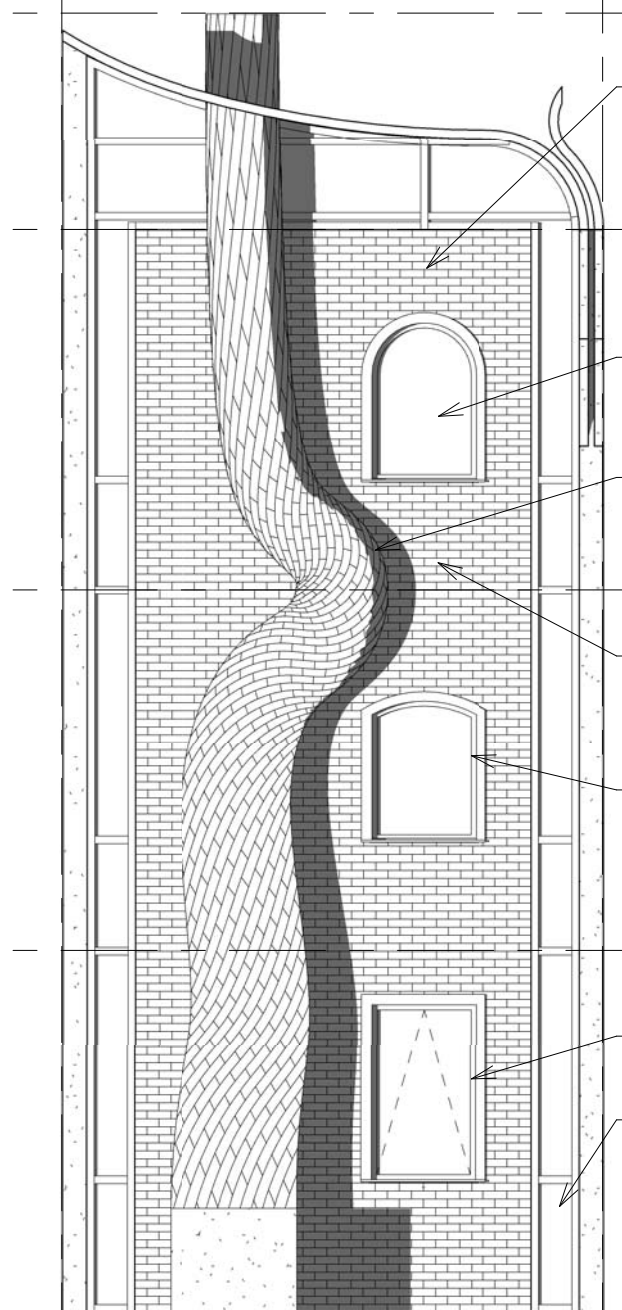

2 ELEVATION - NORTH FACADE
3/16" = 1'-0"

ROOF
36' - 0"

SUMMER SOLSTICE 10PM
SHADOW.

LEVEL 3 CEILING
30' - 0"

THIS WINDOW TO BE
REPLACED WITH NEW
ARCHED WOOD CASEMENT.

EXISTING CHIMNEY. BRACE AS
NEEDED WITH HIGH HOPES.

LEVEL 3
20' - 0"

CHARRED REMAINS OF
EXISTING BRICK WALL FACADE.
TO REMAIN CHARRED.


EXISTING HALF-ARCH
WINDOW.

LEVEL 2
10' - 0"

EXISTING AWNING WINDOW.

NEW CURTAIN WALL MULLION
SURROUND. AIR, VAPOR, AND
WATER SEAL TO EXISTING
BRICK WALL.

LEVEL 1
0' - 0"

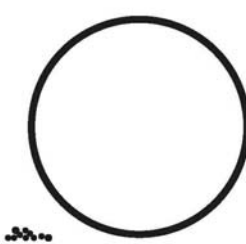

RHW
DESIGNS

www.rhwdesigns.com



UNIVERSITY OF
OREGON
PORTLAND
URBAN DESIGN

RICHARD H.
WILSON

ELEVATIONS


Project Number 14-001

Date 2014/03/15


Drawn by R.H. WILSON

Checked by K. CZEGE

A104

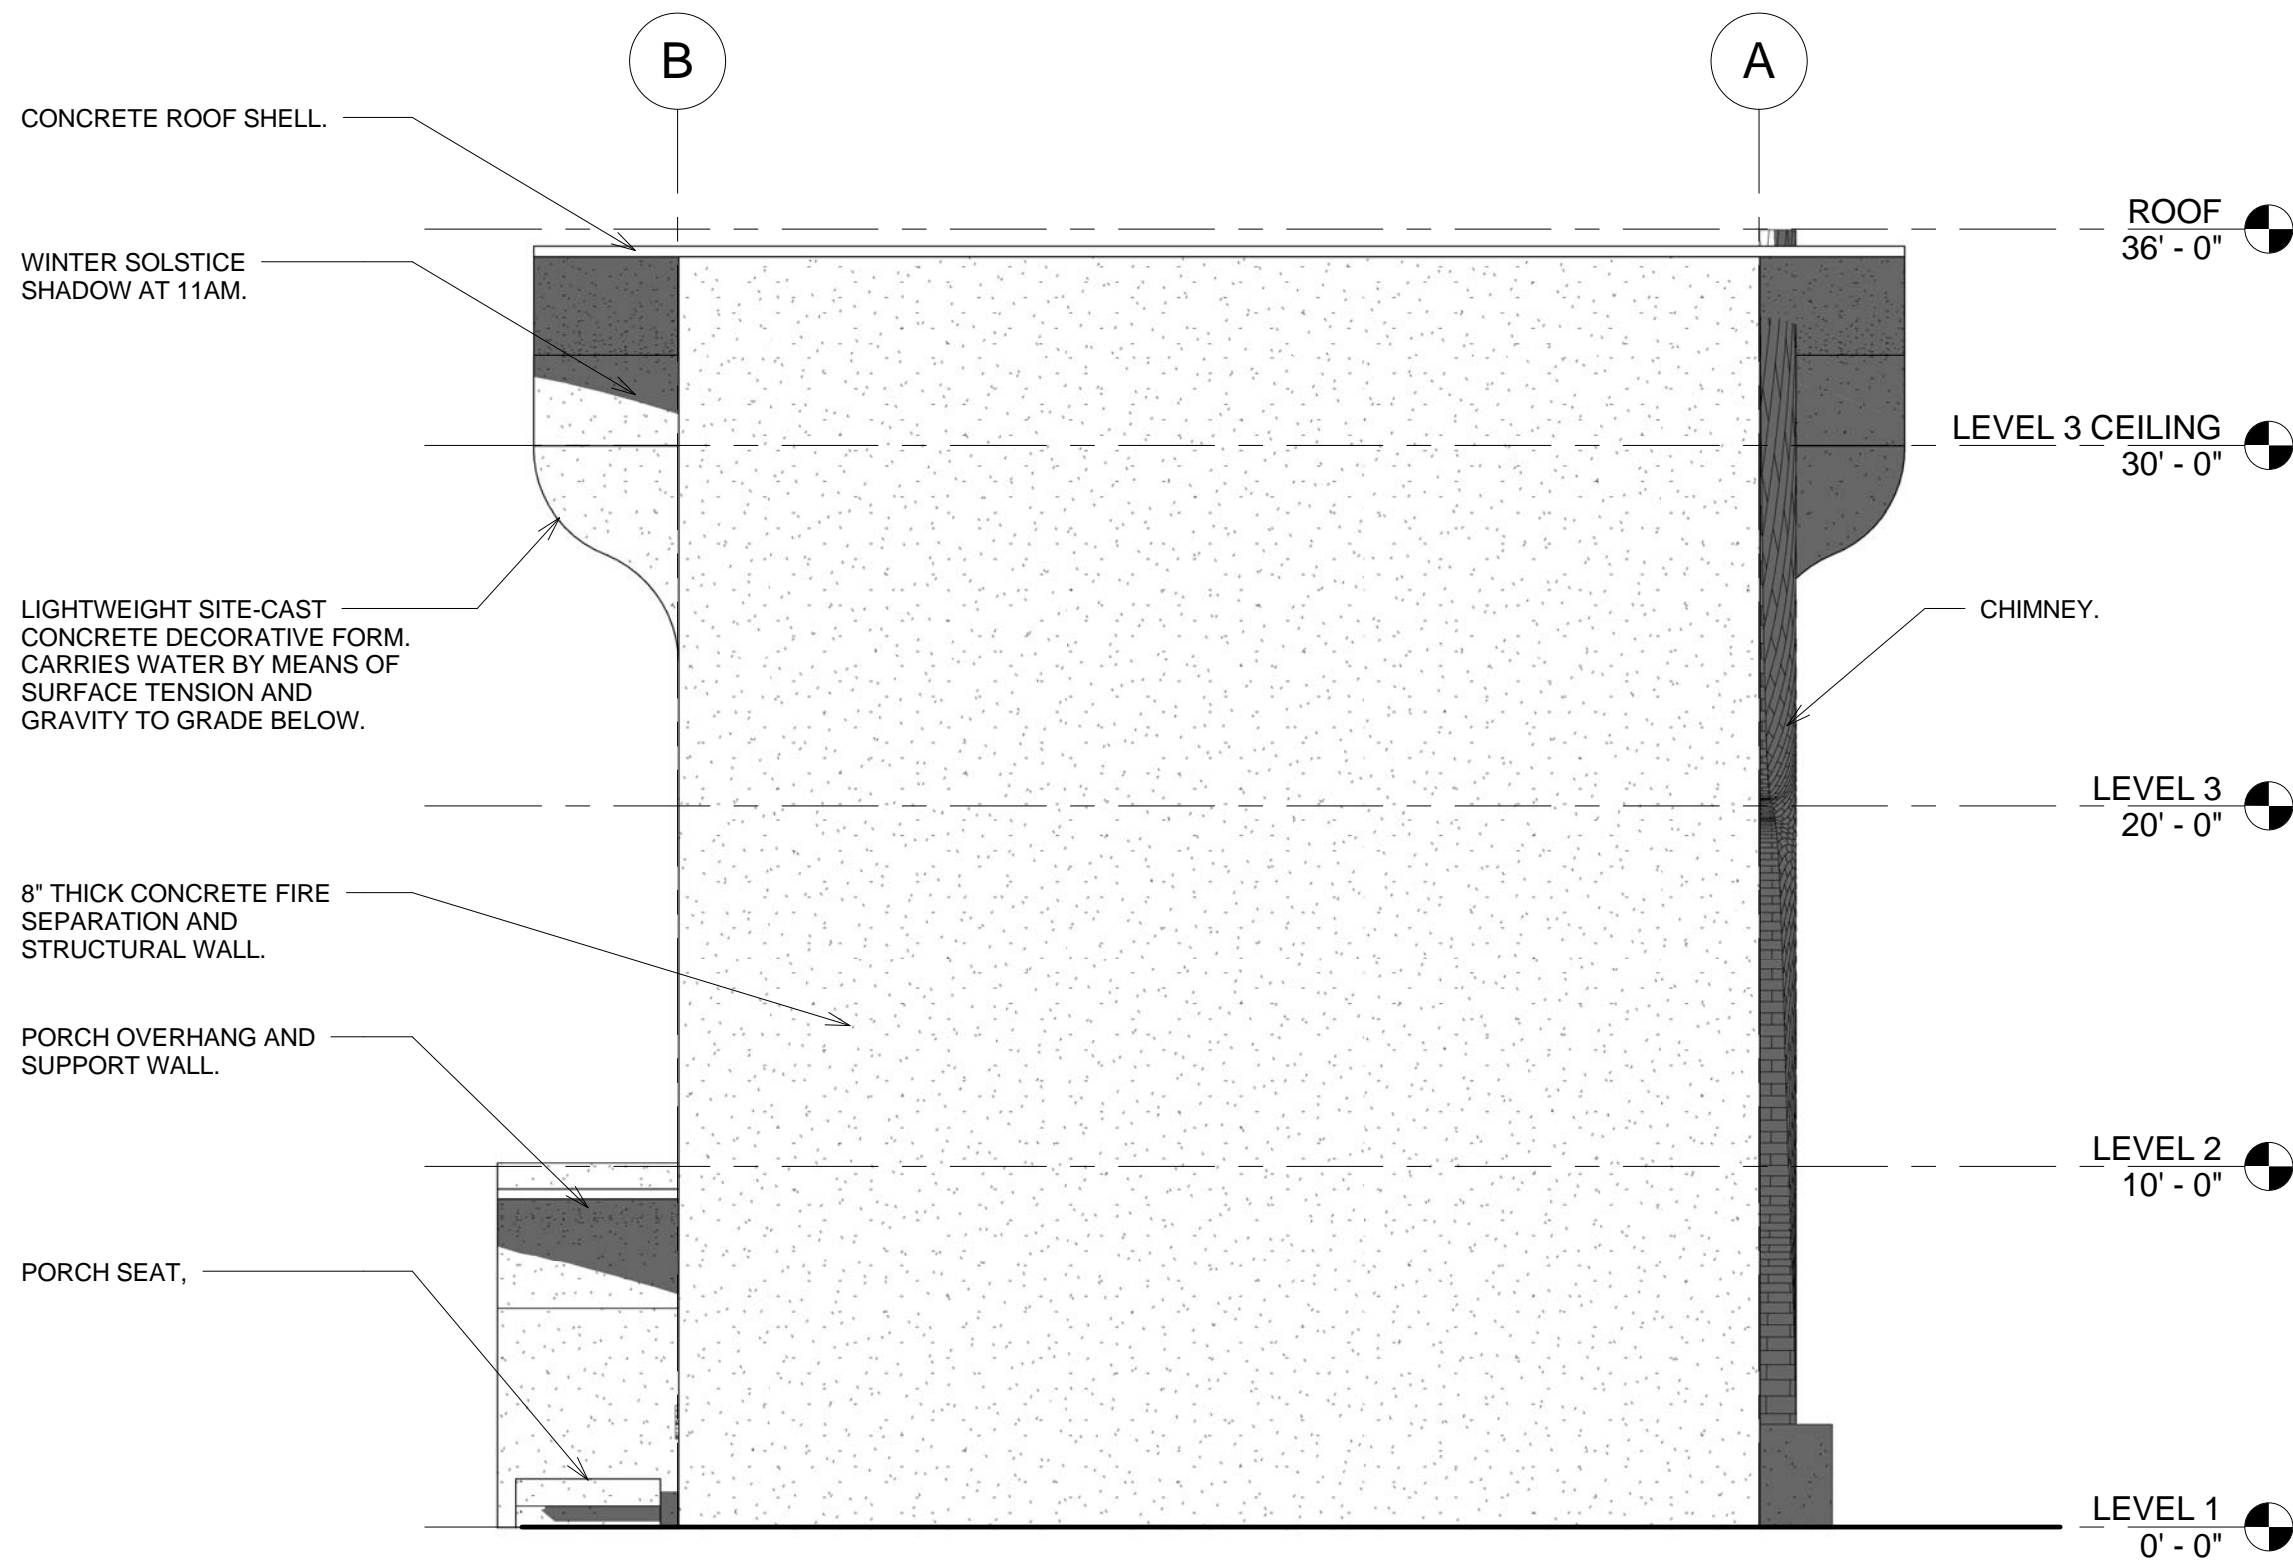

① ELEVATION - EAST FACADE
3/16" = 1'-0"

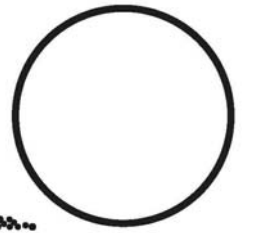

**RHW
DESIGNS**

www.rhwdesigns.com




UNIVERSITY OF
OREGON
PORTLAND
URBAN DESIGN

RICHARD H.
WILSON



ELEVATIONS

Project Number	14-001
Date	2014/03/15
Drawn by	R.H. WILSON
Checked by	K. CZEGE


A105

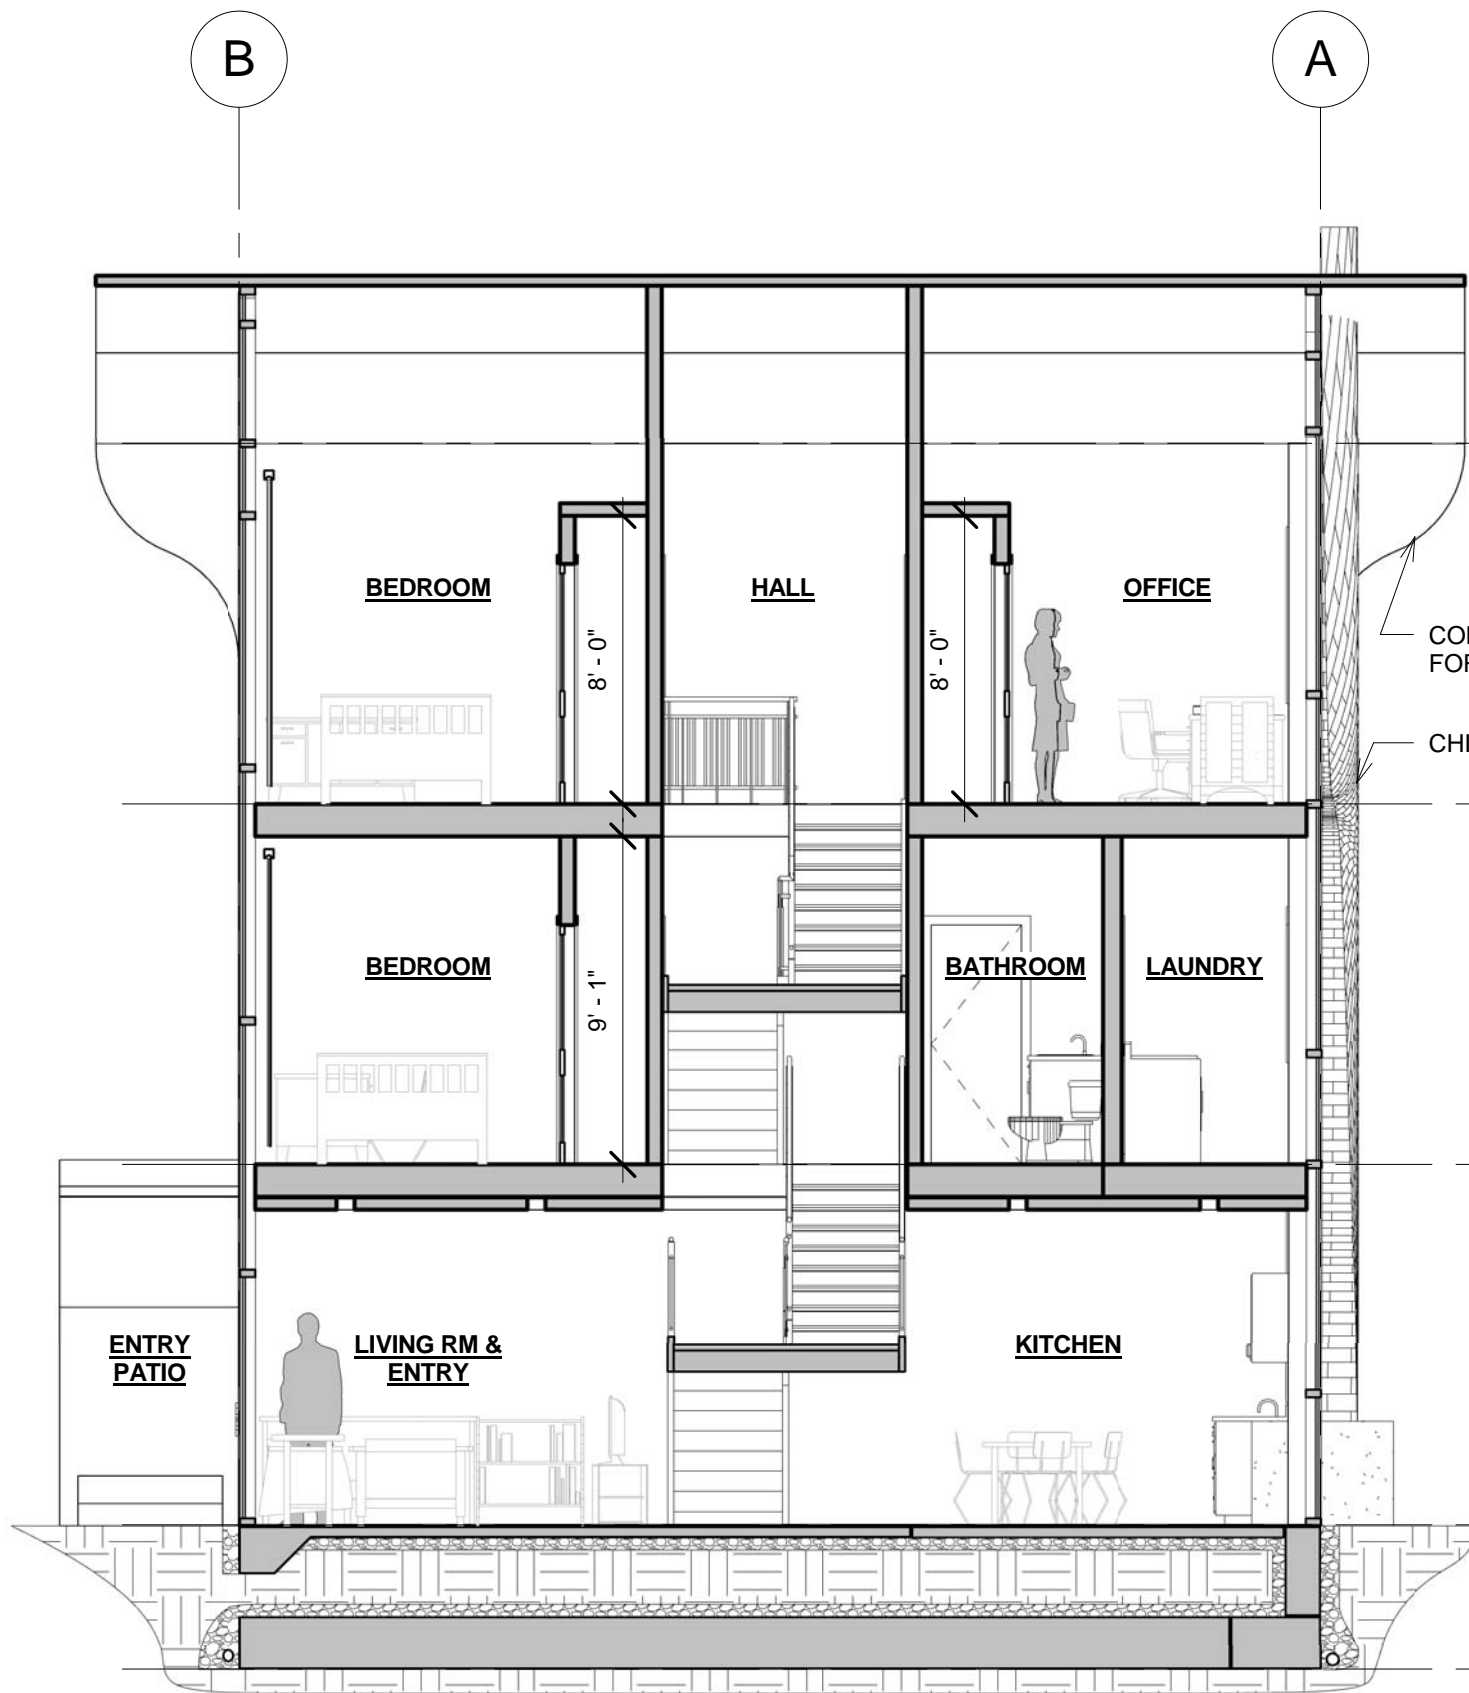

1 SECTION SOUTH TO NORTH
3/16" = 1'-0"

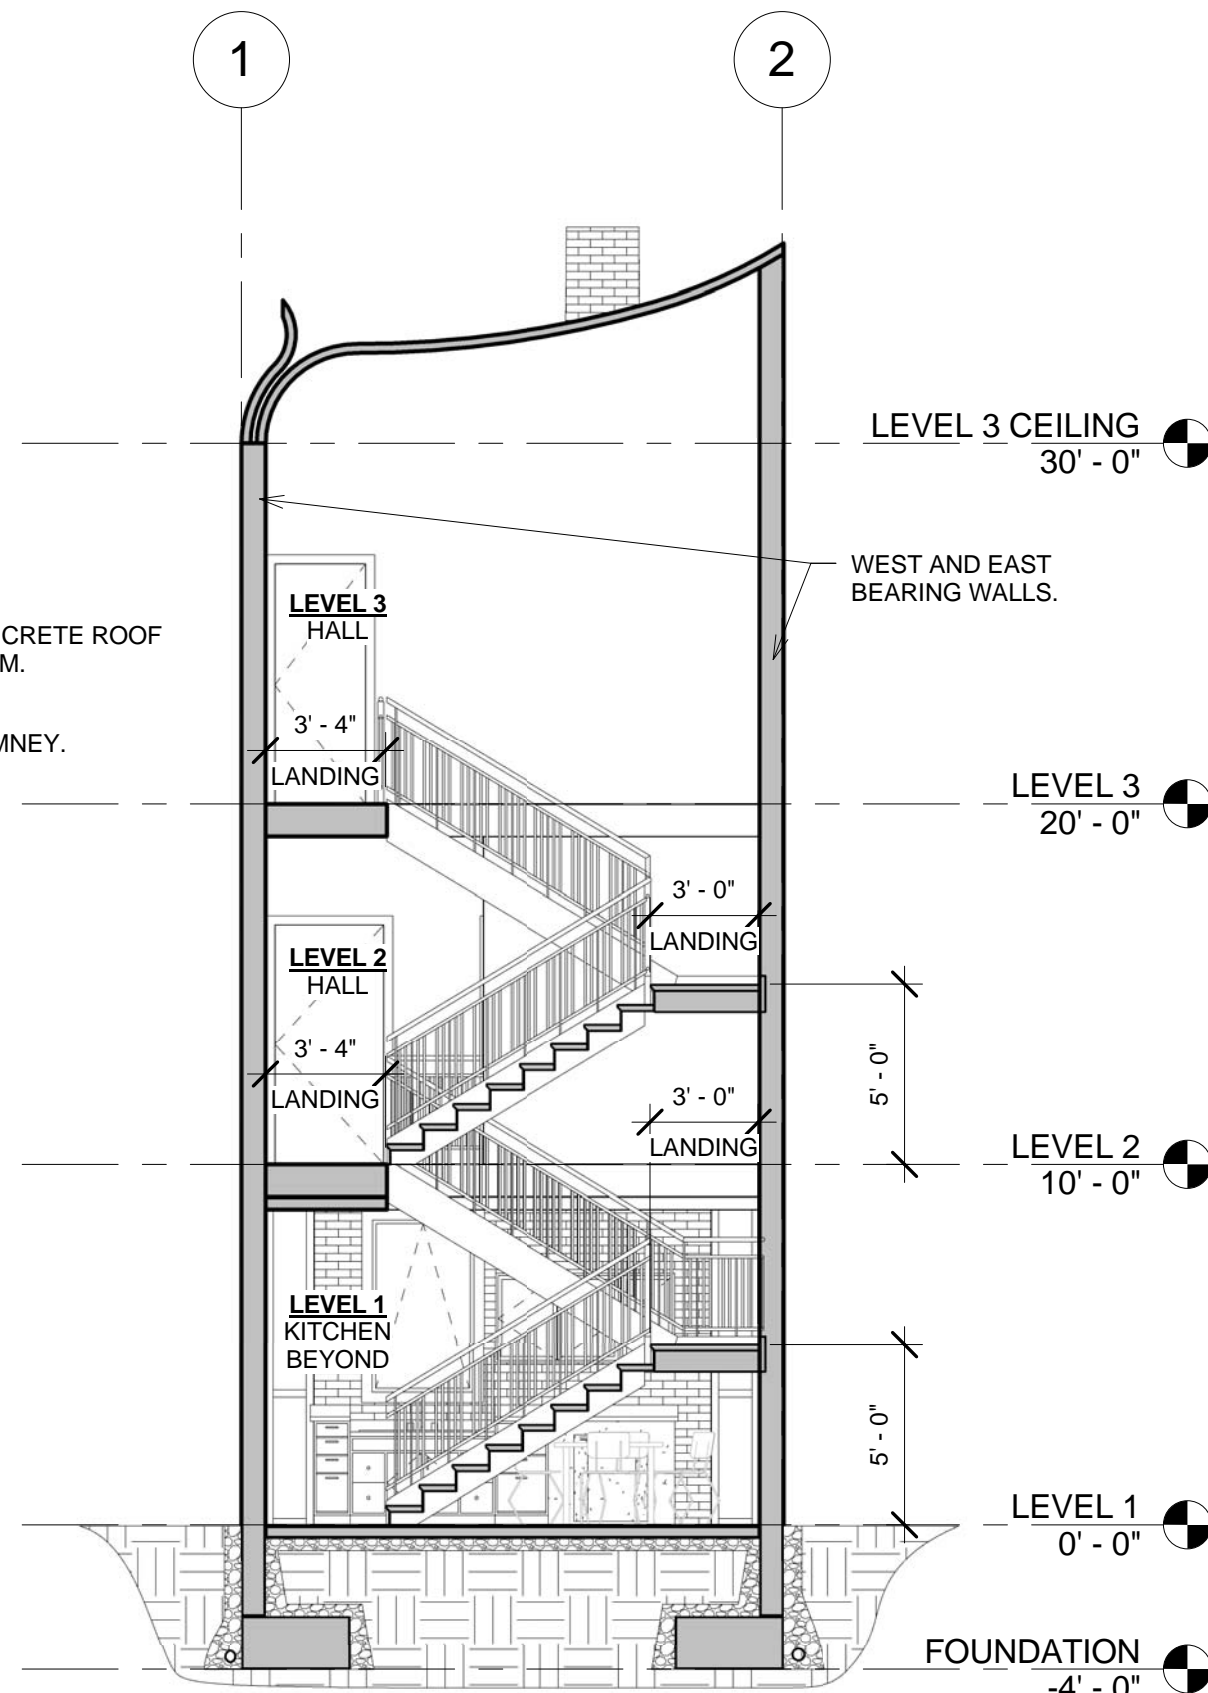 

2 SECTION WEST TO EAST
3/16" = 1'-0"

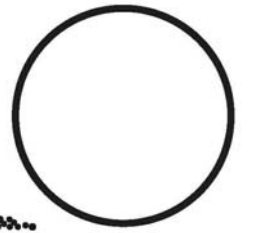

**RHW
DESIGNS**

www.rhwdesigns.com




UNIVERSITY OF
OREGON
PORTLAND
URBAN DESIGN

RICHARD H.
WILSON


SECTIONS

Project Number	14-001
Date	2014/03/15
Drawn by	R.H. WILSON
Checked by	K. CZEGE


A106

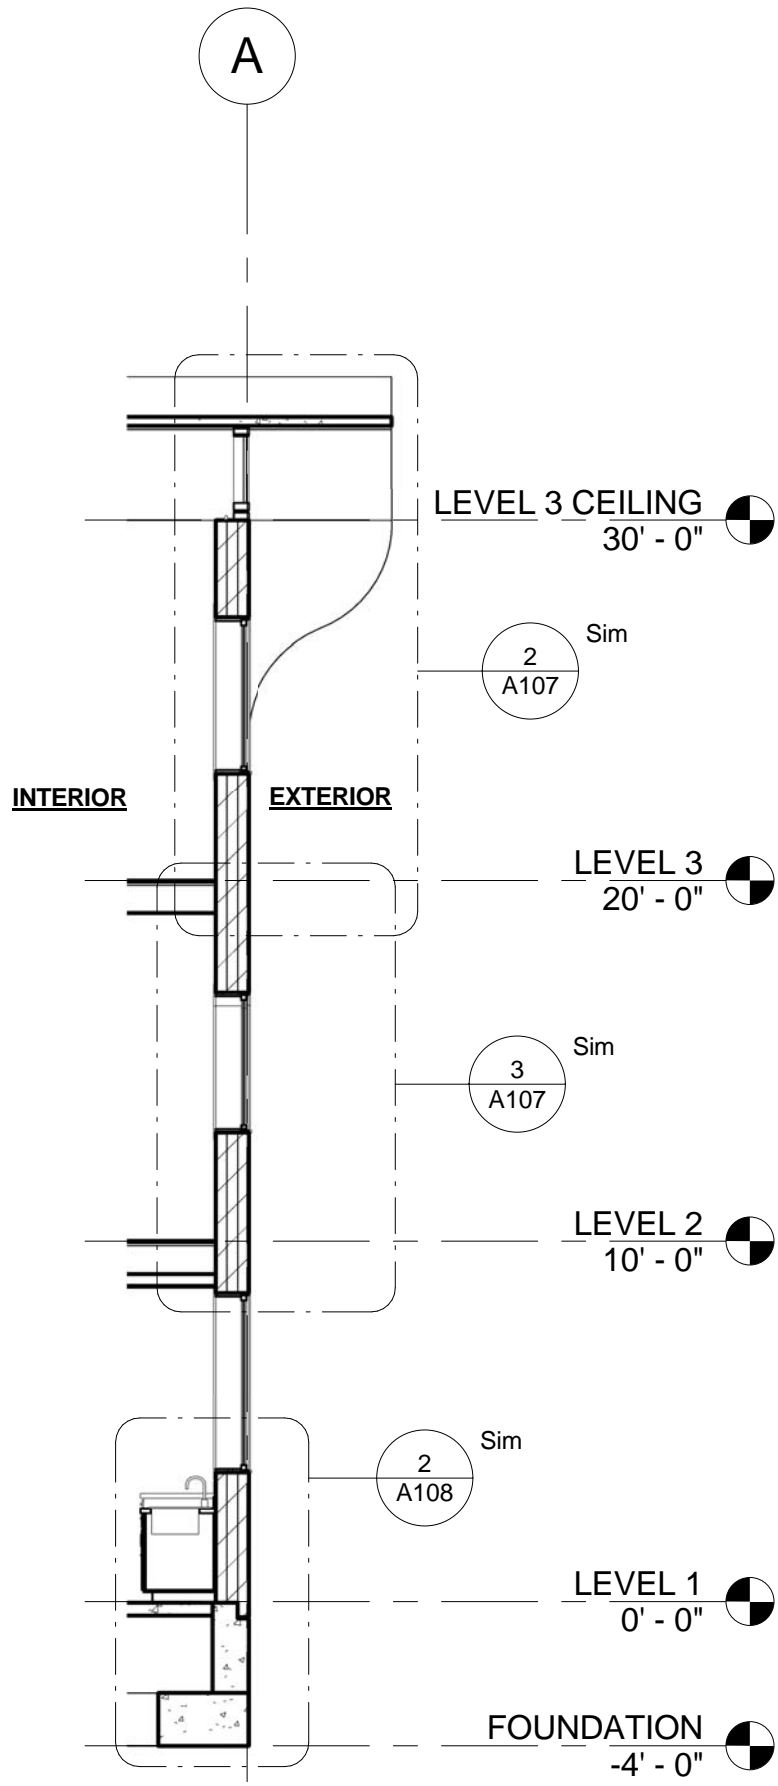


1 WALL SECTION
3/16" = 1'-0"
0' 3' 5'

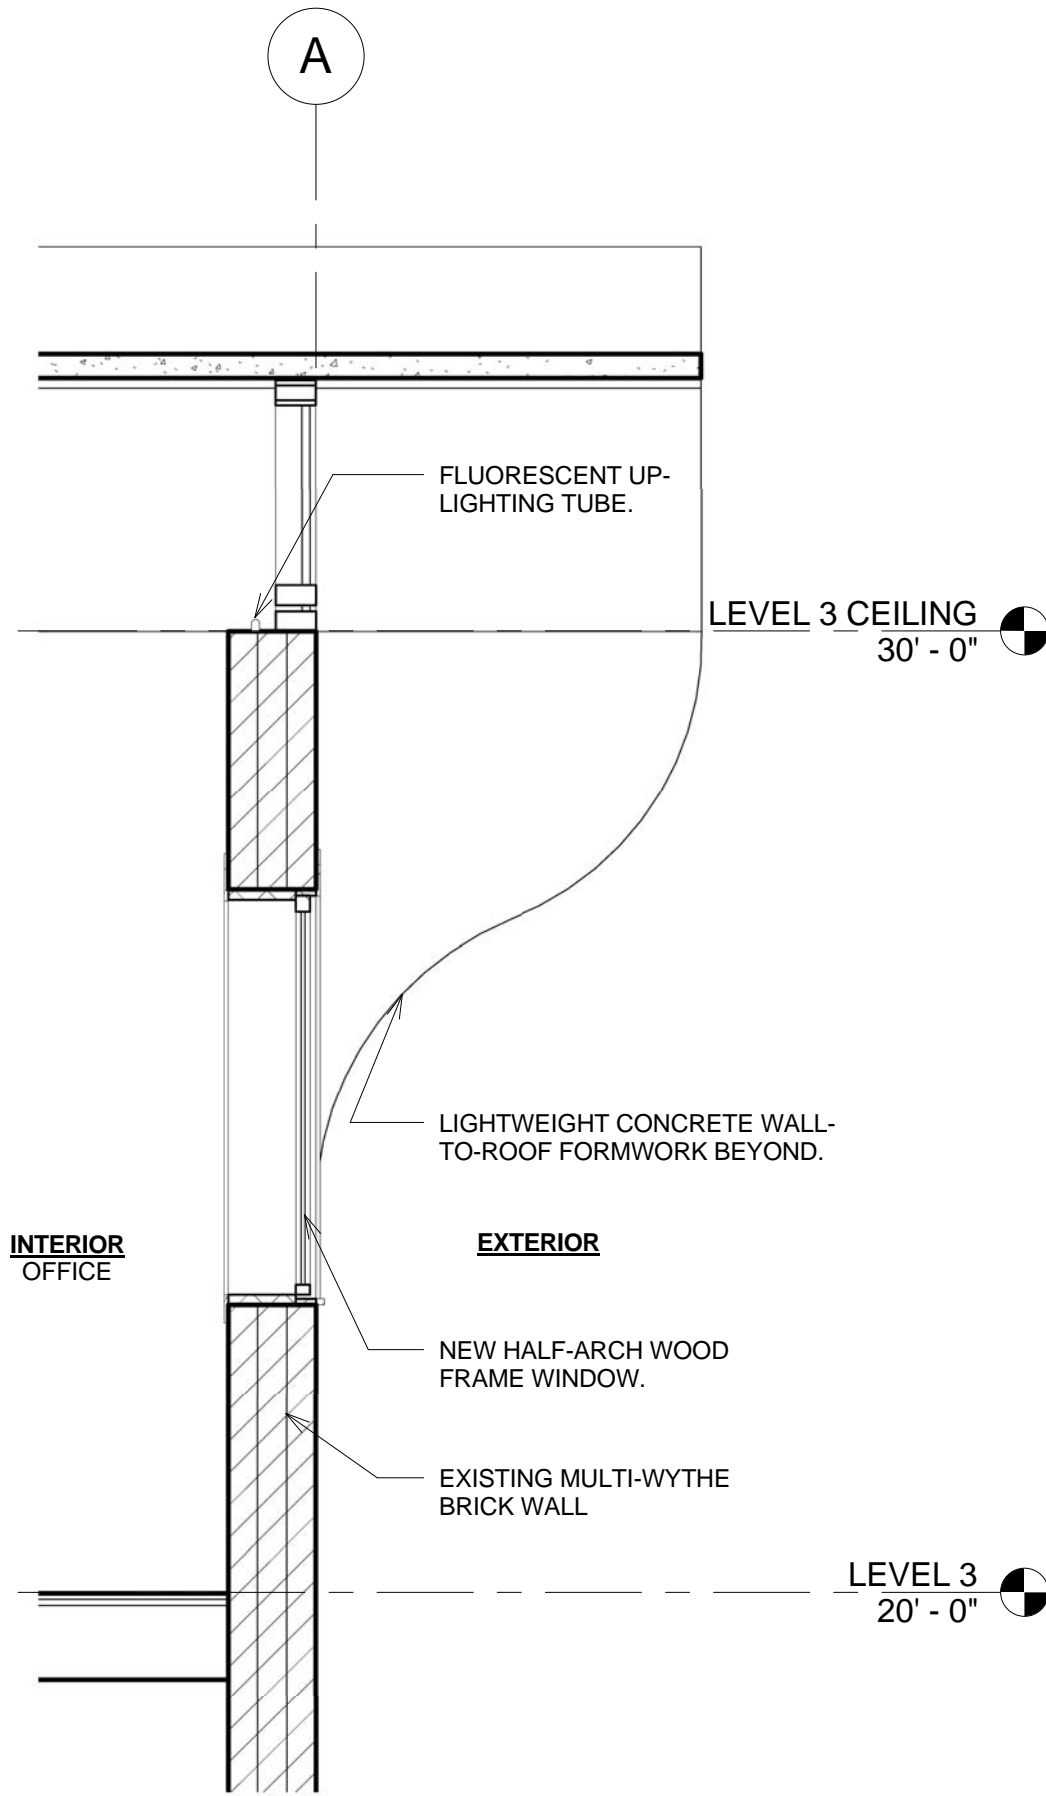

2 WALL SECTION AT LEVEL 3
1/2" = 1'-0"
0' 6" 1'

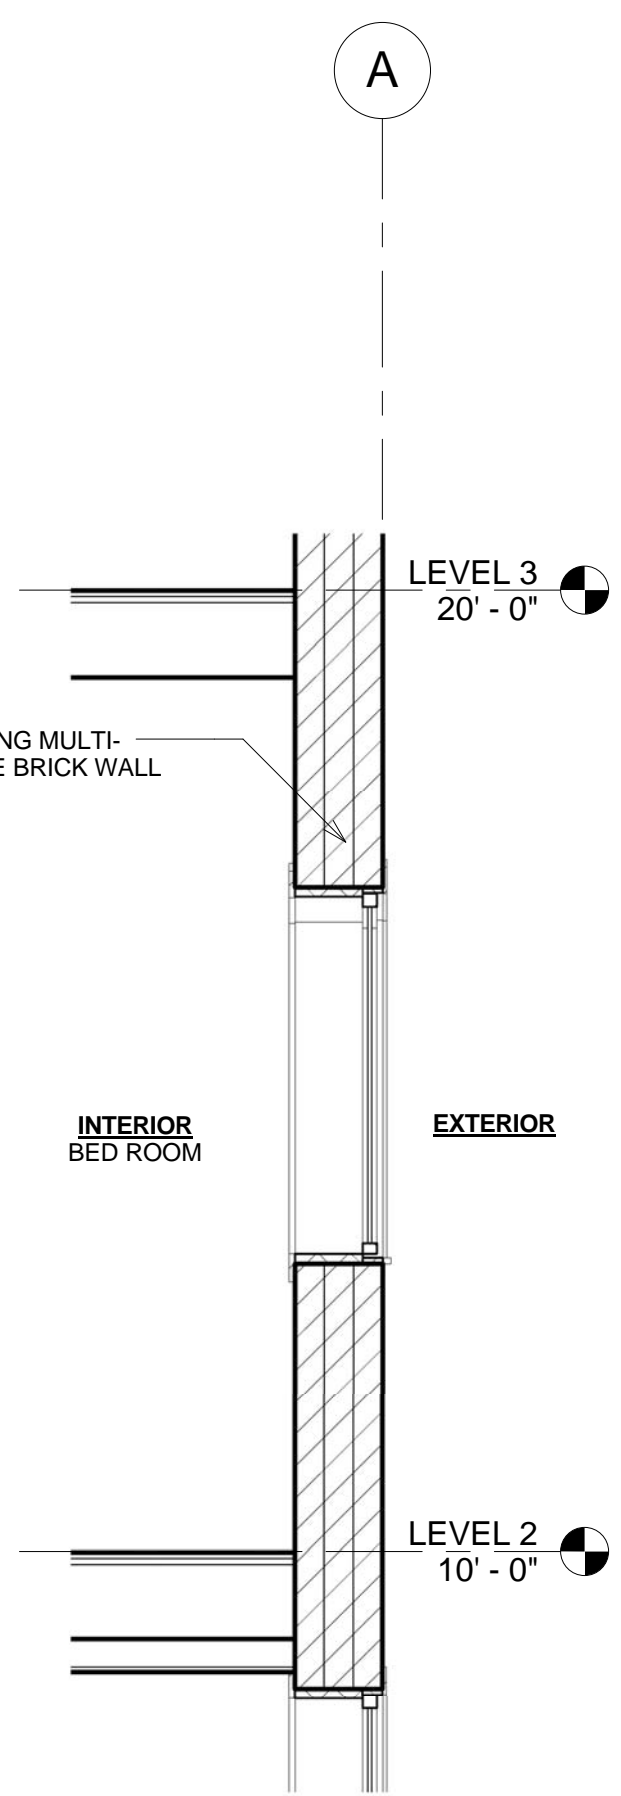

3 WALL SECTION AT LEVEL 2
1/2" = 1'-0"

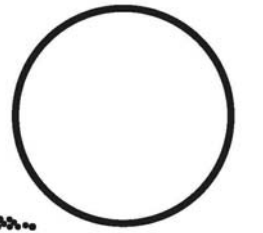

RHW
DESIGNS

www.rhwdesigns.com



UNIVERSITY OF
OREGON
PORTLAND
URBAN DESIGN

RICHARD H.
WILSON

WALL
DETAILS


Project Number 14-001

Date 2014/03/15


Drawn by R.H. WILSON

Checked by K. CZEGE


A107

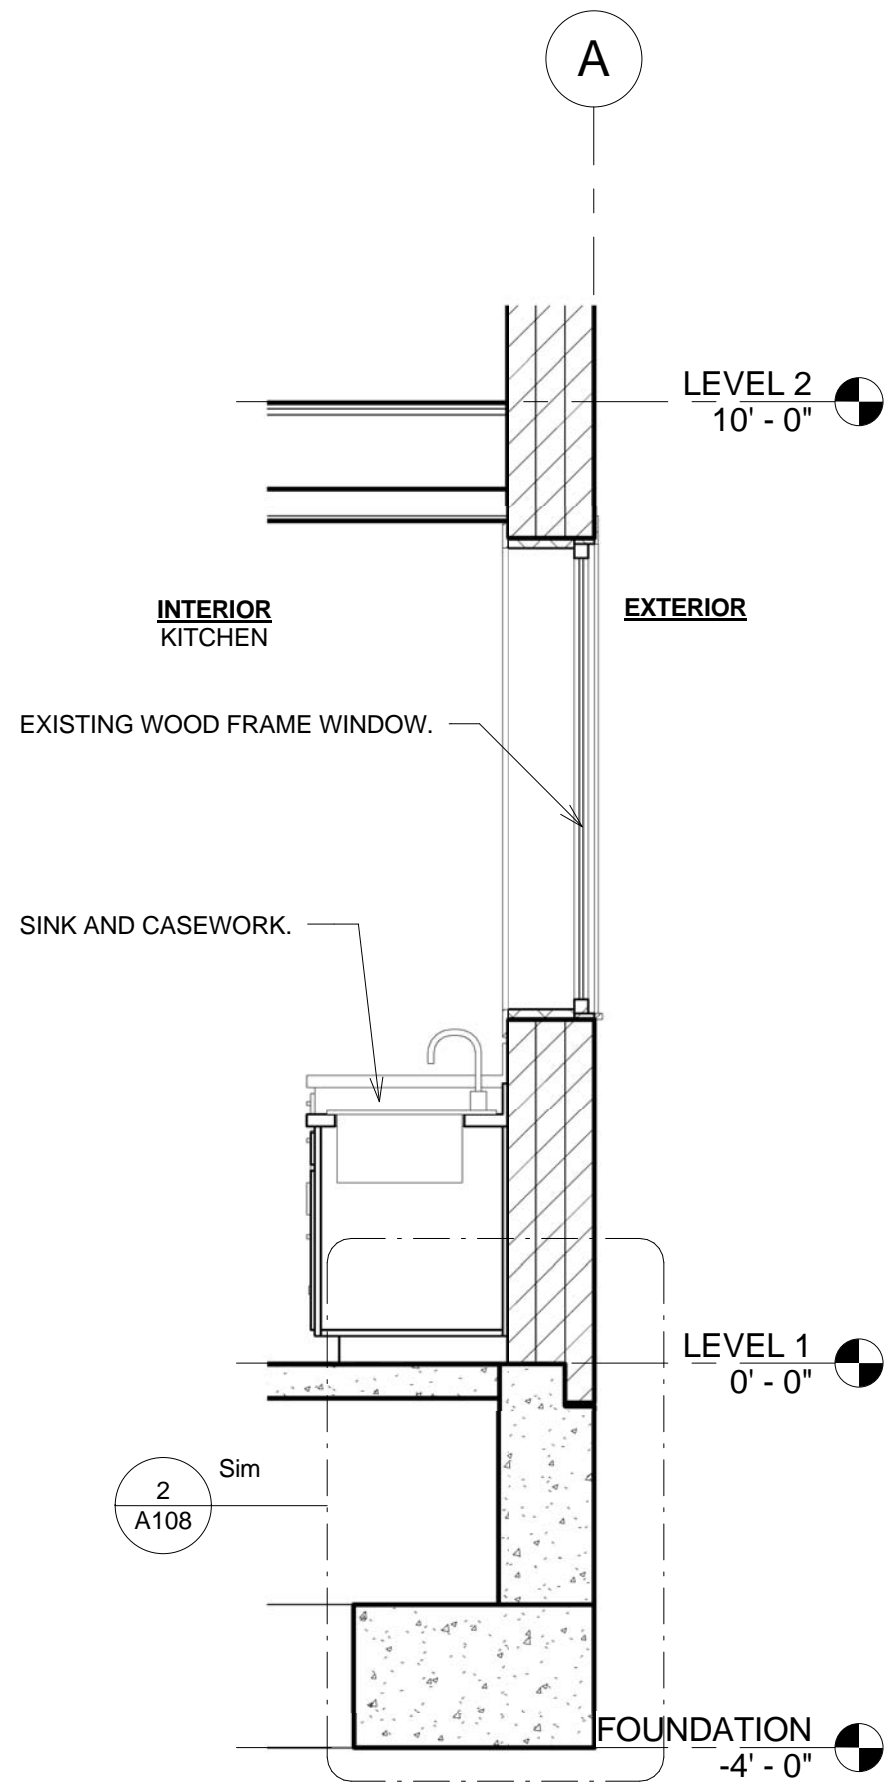

1 WALL SECTION AT LEVEL 1
1/2" = 1'-0"
0' 6" 1'

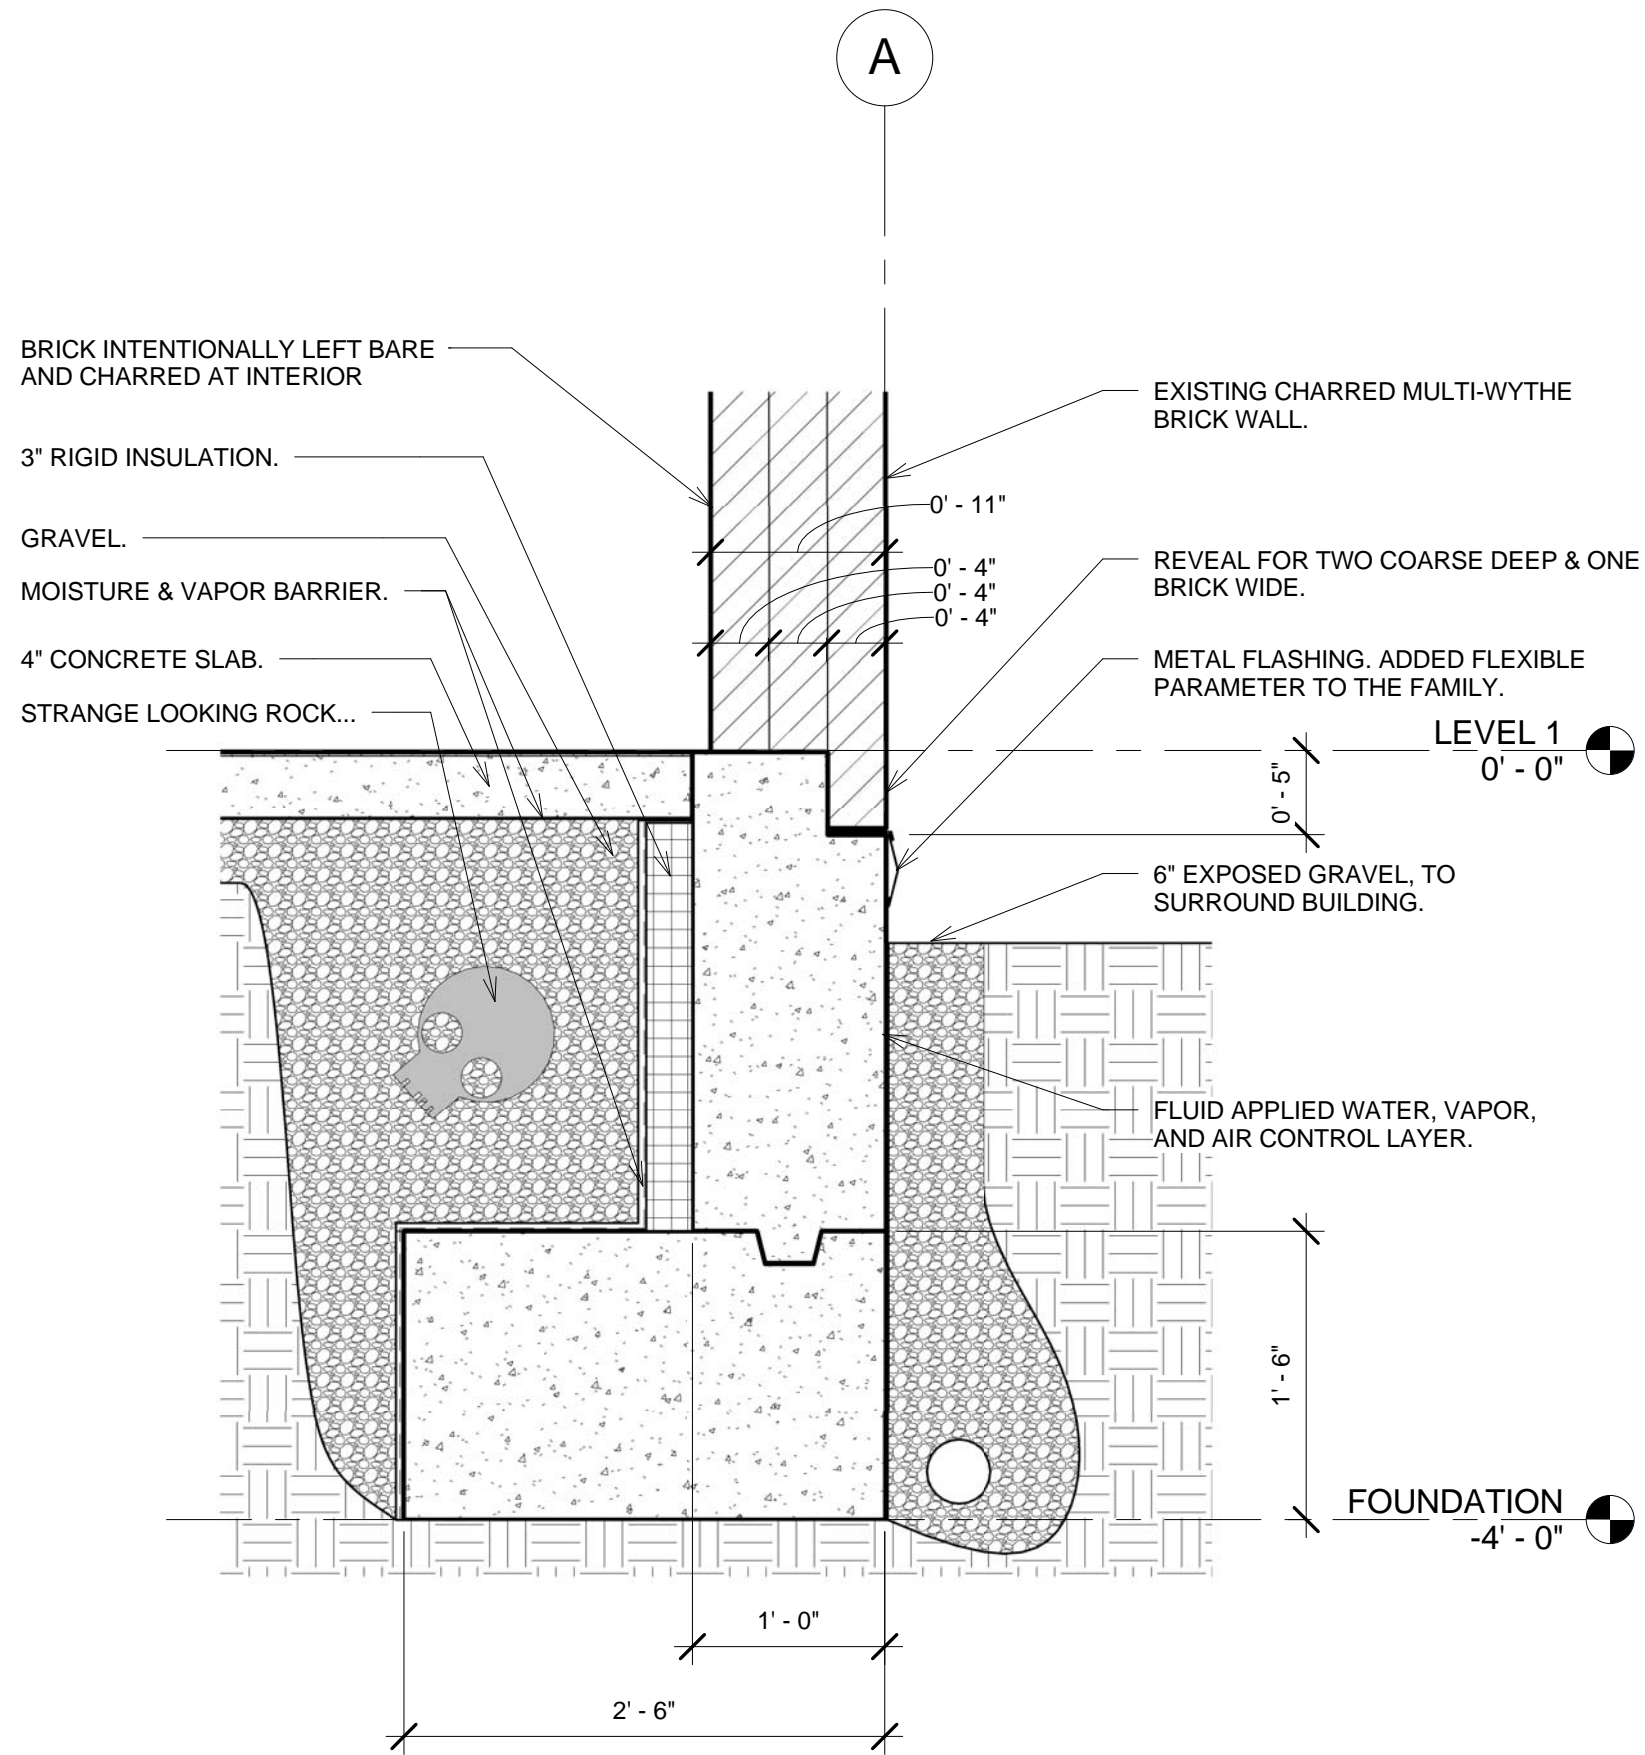

2 FOUNDATION DETAIL
1" = 1'-0"
0' 6" 1'

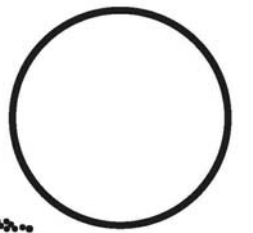

RHW
DESIGNS

www.rhwdesigns.com

elaine
TOWNHOME

UNIVERSITY OF
OREGON
PORTLAND
URBAN DESIGN

RICHARD H.
WILSON

WALL
DETAIL

Project Number 14-001

Date 2014/03/15

Drawn by R.H. WILSON

Checked by K. CZEGE

A108

CASEWORK SCHEDULE		
WIDTH	DEPTH	HEIGHT

LEVEL 1

4' - 0"	2' - 0"	2' - 5 1/2"
1' - 6"	2' - 0"	2' - 10 1/2"
1' - 0"	2' - 0"	2' - 10 1/2"
	2' - 1"	3' - 0"
	2' - 1"	3' - 0"
	2' - 1"	3' - 0"
3' - 6"	1' - 0"	2' - 6"
1' - 6"	1' - 0"	2' - 6"

LEVEL 2

2' - 0"	2' - 0"	2' - 10 1/2"
	2' - 1"	2' - 7"
1' - 6"	2' - 0"	2' - 10 1/2"
	2' - 1"	3' - 0"

WINDOW SCHEDULE		
WIDTH	HEIGHT	SILL HEIGHT

LEVEL 1

3' - 0"	5' - 0"	3' - 7"
---------	---------	---------

LEVEL 2

3' - 0"	4' - 0"	3' - 0"
---------	---------	---------

LEVEL 3

3' - 0"	4' - 0"	3' - 0"
---------	---------	---------

ROOM SCHEDULE		
ROOM NAME	AREA	FLOOR FINISH

LEVEL 1

KITCHEN	145 SF	LIGHT RED TILE
LIVING RM & ENTRY	251 SF	CONCRETE

LEVEL 2

BATHRM	36 SF	LIGHT RED TILE
BEDROOM	130 SF	CARPET
CLOSET	14 SF	CARPET
HALL	126 SF	WOOD LAM
LAUNDRY	65 SF	WOOD LAM

LEVEL 3

ARCHITECT'S OFFICE	123 SF	WOOD LAM
CLOSET	14 SF	CARPET
CLOSET	14 SF	CARPET
HALL	93 SF	WOOD LAM
MASTER BEDROOM	133 SF	CARPET

DOOR SCHEDULE		
WIDTH	HEIGHT	FRAME MATERIAL

LEVEL 1


2' - 9 1/2"	6' - 10 3/4"	GLASS
-------------	--------------	-------

LEVEL 2

2' - 6"	6' - 8"	HOLLOW WOOD
6' - 0"	6' - 8"	HOLLOW WOOD
2' - 6"	6' - 8"	HOLLOW WOOD
3' - 0"	6' - 8"	HOLLOW WOOD

LEVEL 3

2' - 6"	6' - 8"	HOLLOW WOOD
6' - 0"	6' - 8"	HOLLOW WOOD
2' - 6"	6' - 8"	HOLLOW WOOD
6' - 0"	6' - 8"	HOLLOW WOOD

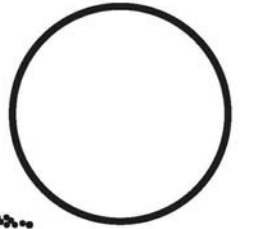

**RHW
DESIGNS**

www.rhwdesigns.com



UNIVERSITY OF
OREGON
PORTLAND
URBAN DESIGN

RICHARD H.
WILSON

SCHEDULES

Project Number 14-001

Date 2014/03/15


Drawn by R.H. WILSON

Checked by K. CZEGE


A109



1 PERSP - SECTION

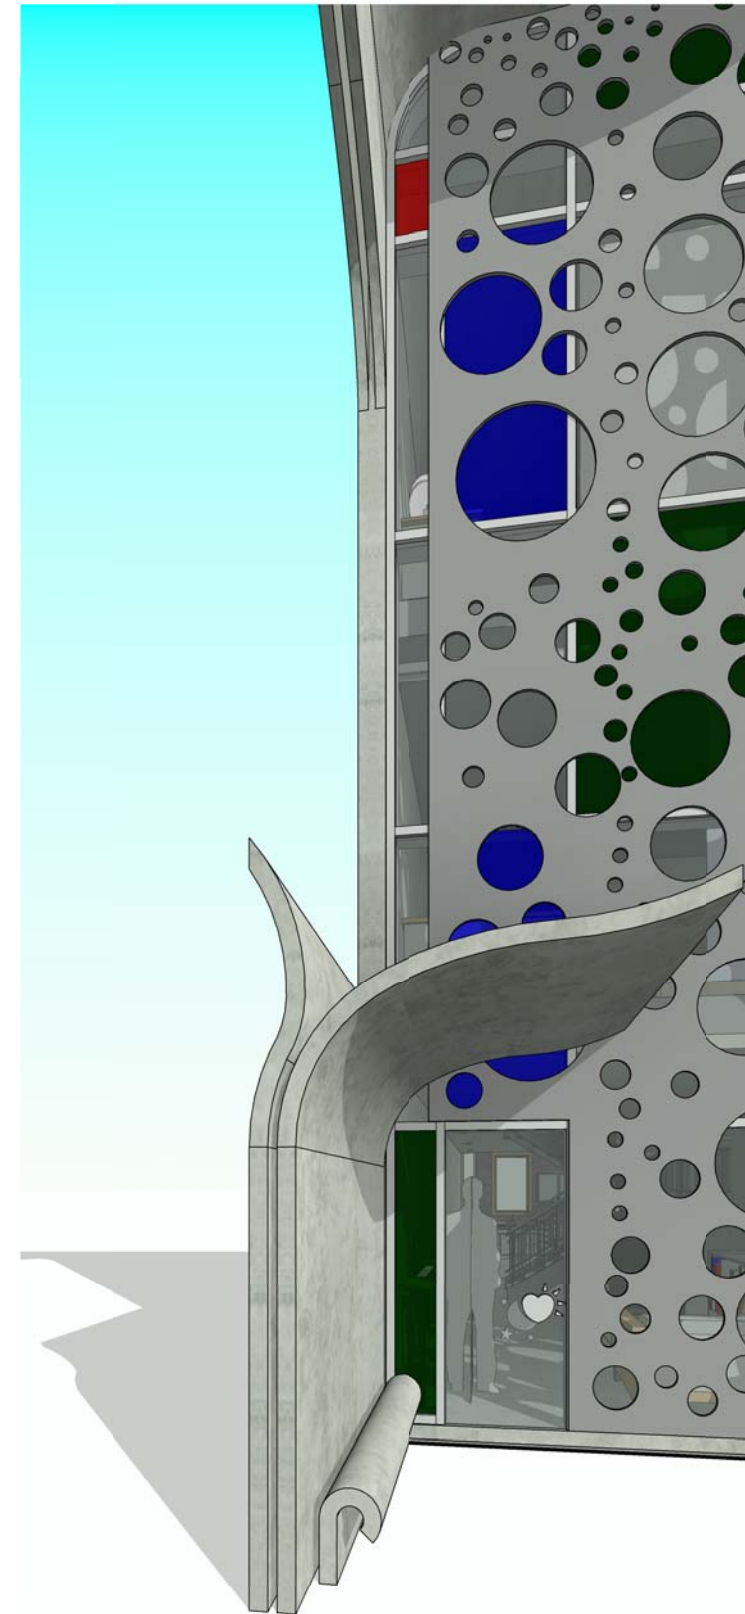

2 PERSP - LVL 1 ENTRY

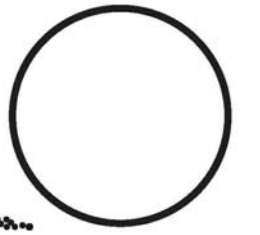

RHW
DESIGNS

www.rhwdesigns.com

elaine
TOWNHOME

UNIVERSITY OF
OREGON
PORTLAND
URBAN DESIGN

RICHARD H.
WILSON

RENDERINGS

Project Number 14-001

Date 2014/03/15

Drawn by R.H. WILSON

Checked by K. CZEGE

A110




② MAIN LEVEL AT DAY - CLOUD RENDER



① MAIN LEVEL AT NIGHT - LOCAL RENDER
12" = 1'-0"



③ THIRD LEVEL STUDIO - CLOUD RENDER

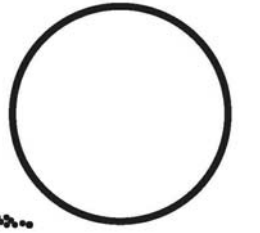

RHW
DESIGNS

www.rhwdesigns.com

OLIVE
TOWNHOME

UNIVERSITY OF
OREGON
PORTLAND
URBAN DESIGN

RICHARD H.
WILSON

RENDERINGS

Project Number 14-001

Date 2014/03/15

Drawn by R.H. WILSON

Checked by K. CZEGE

A111