





structural exploded axon

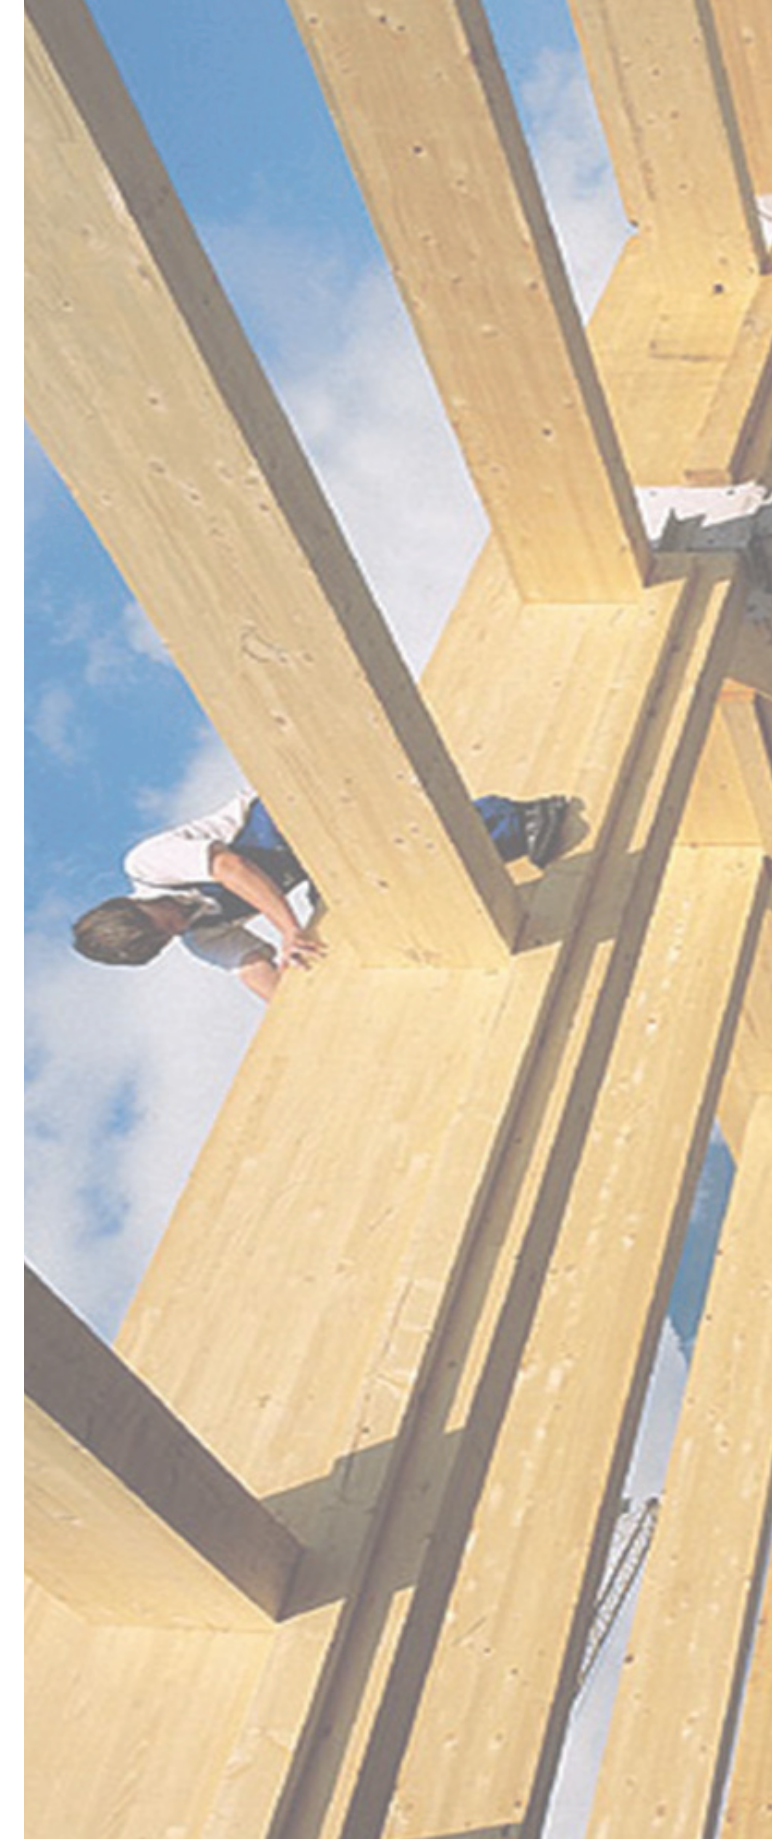


glulam construction




community meeting \_ atrium render

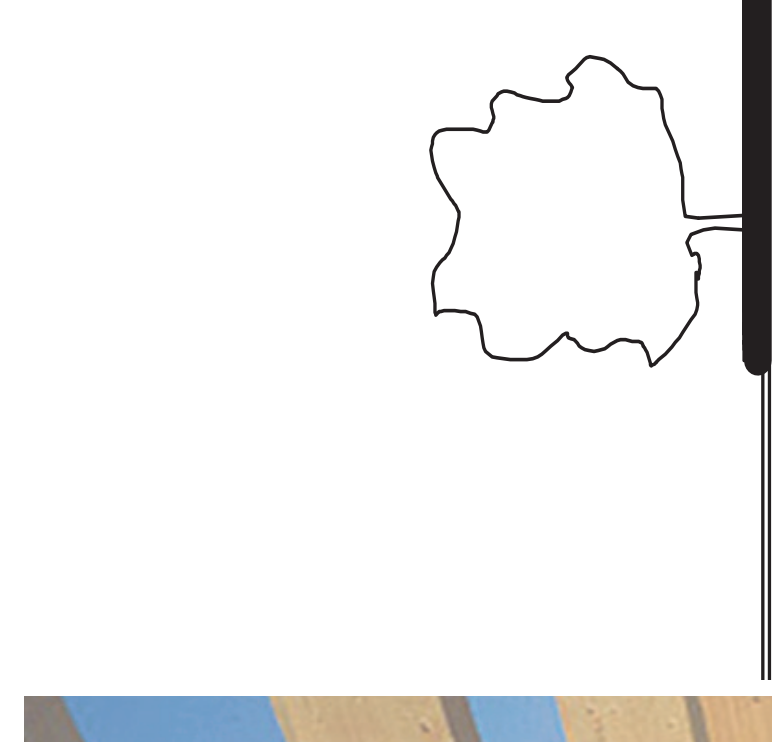









west elevation

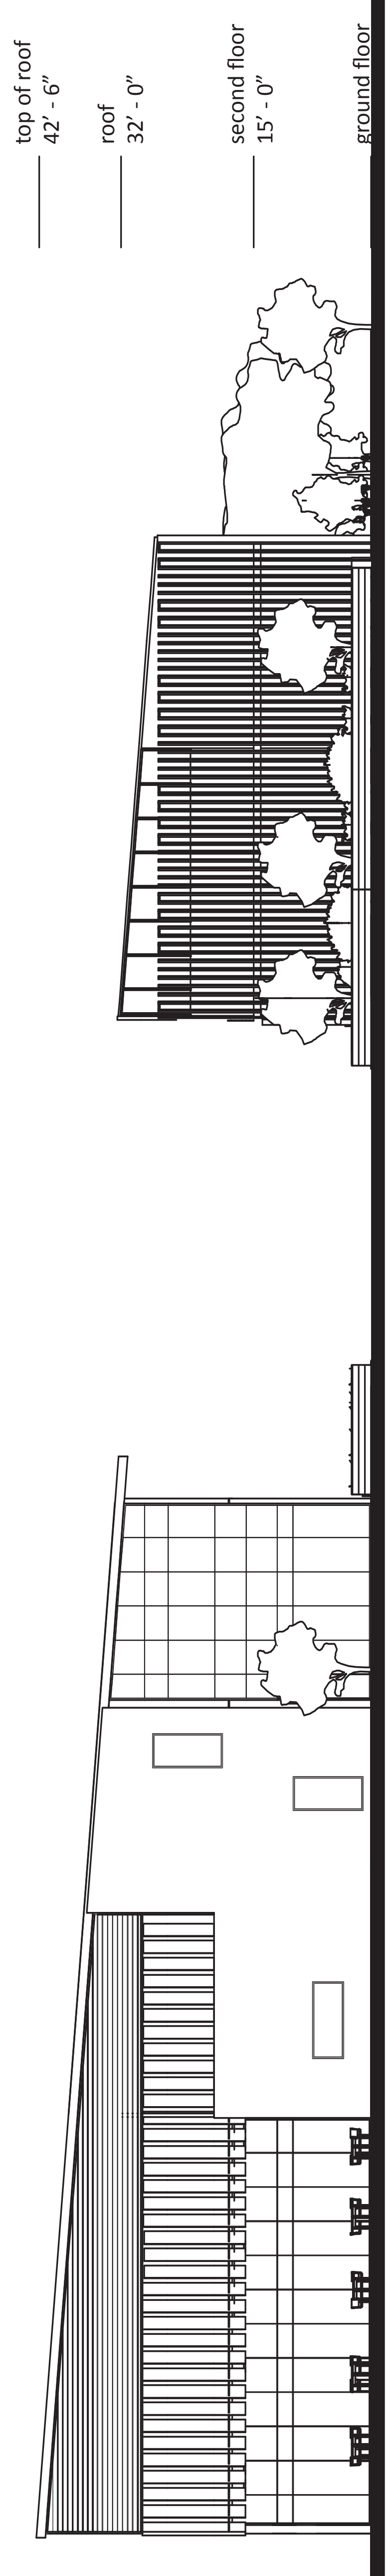

materials

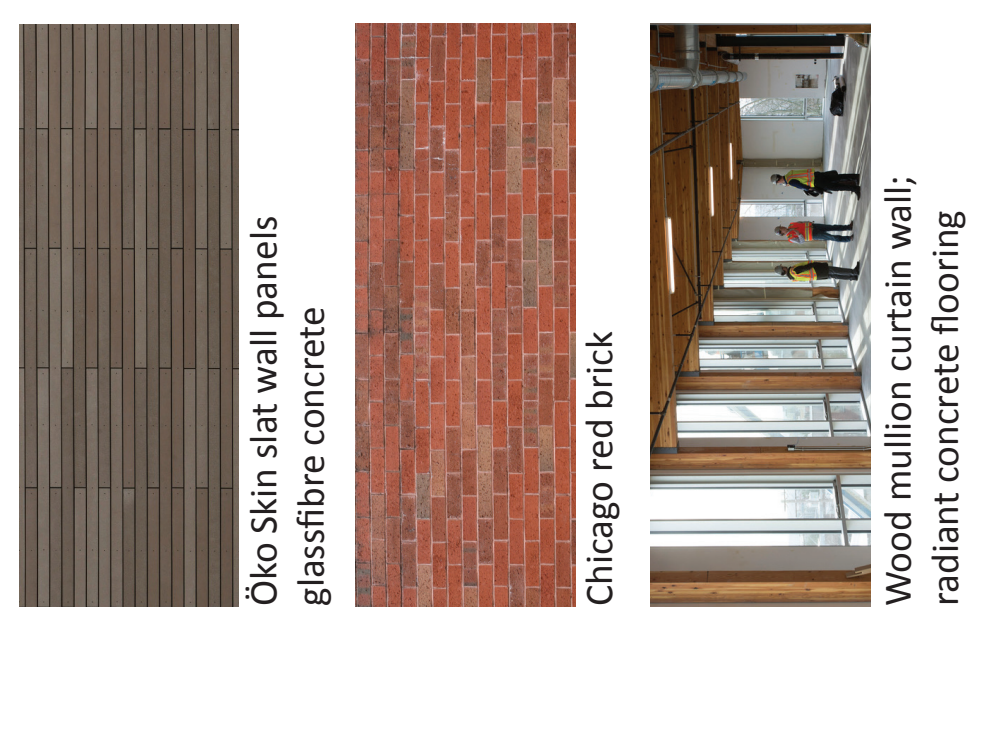

ground floor plan scale 1/16" = 1'

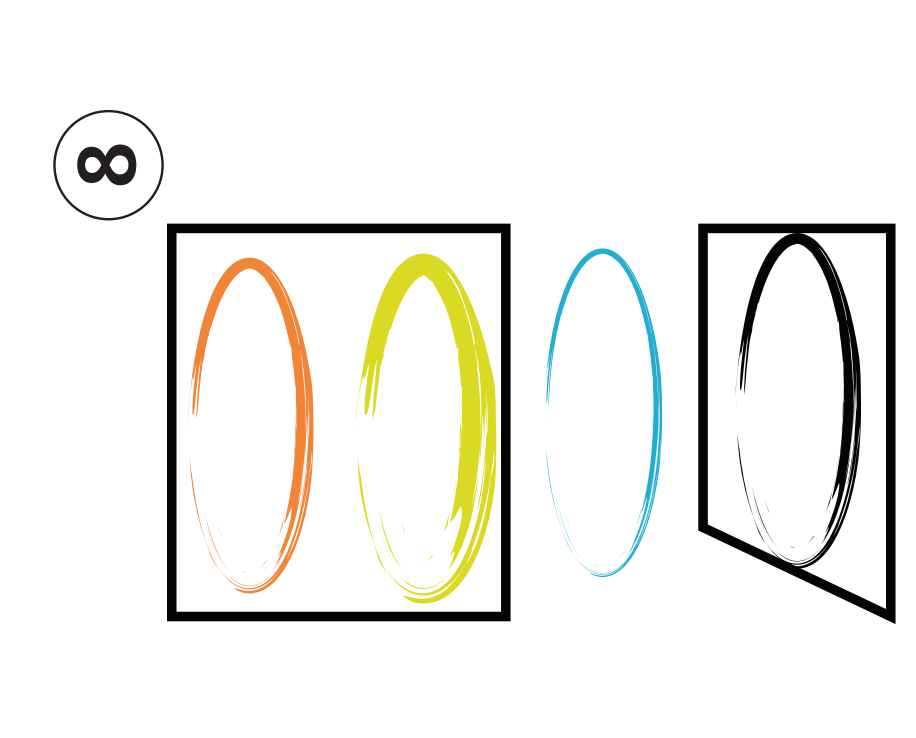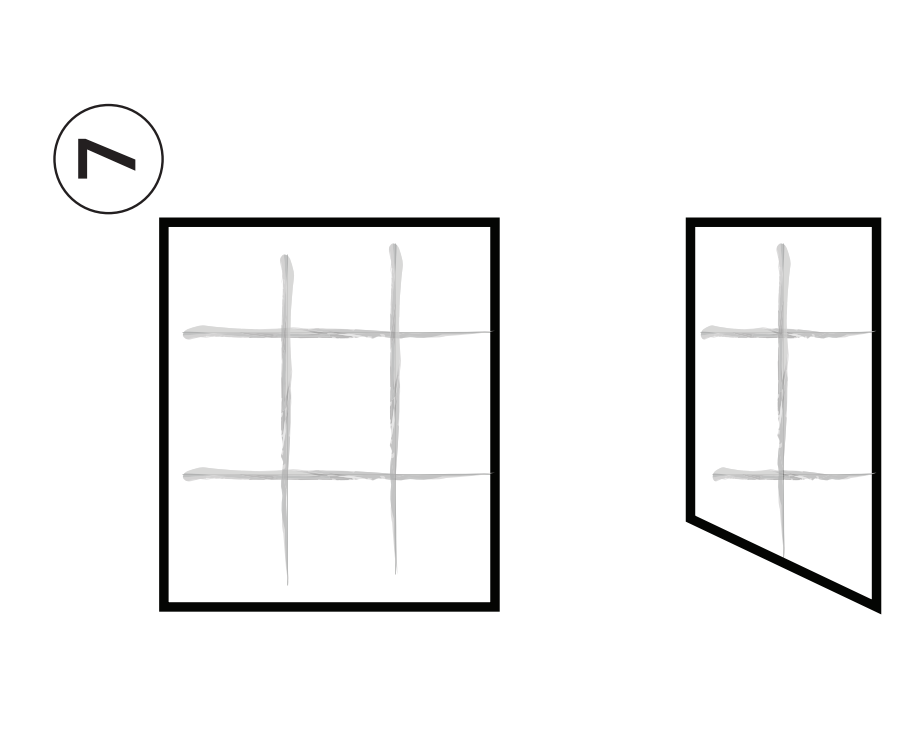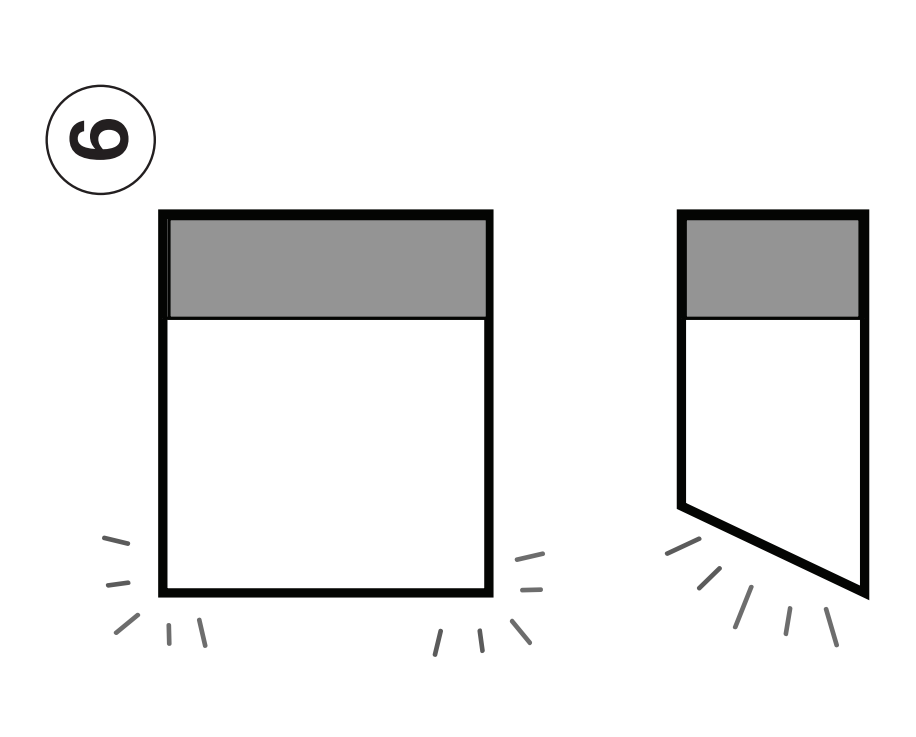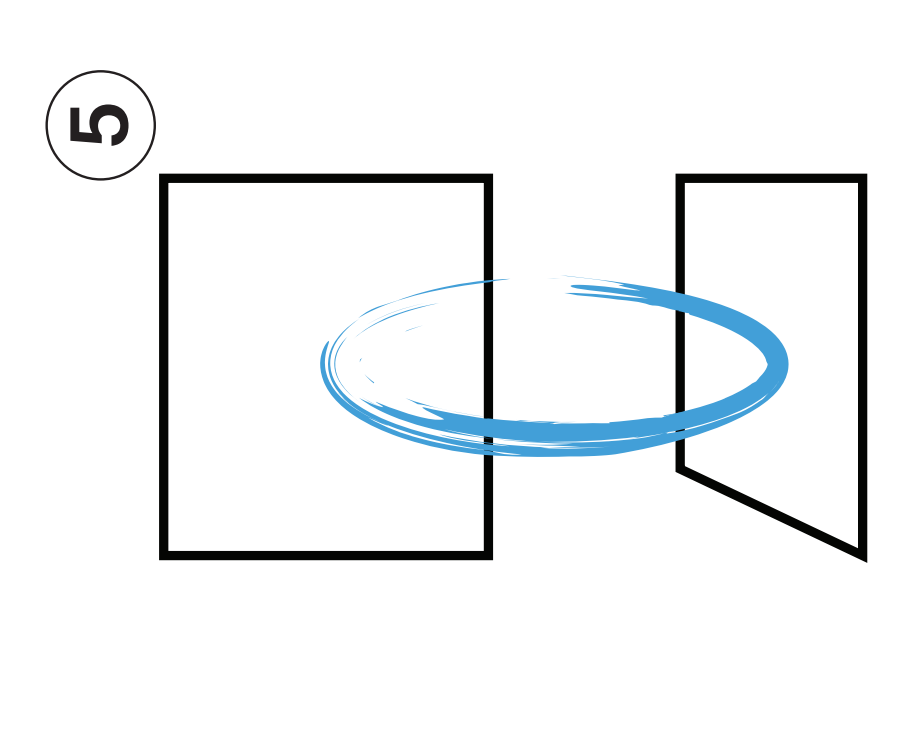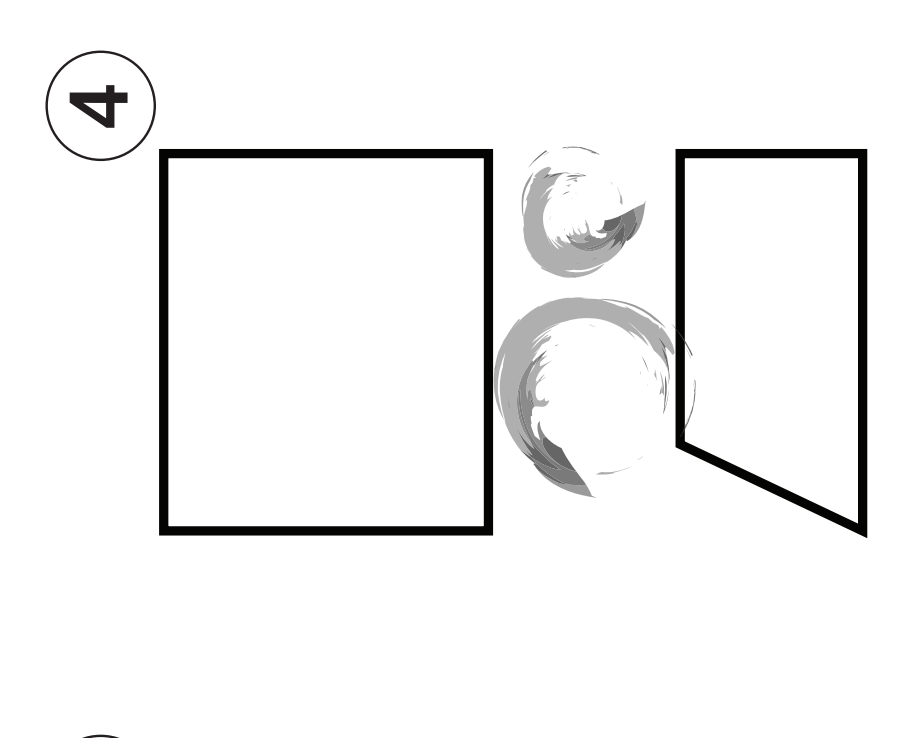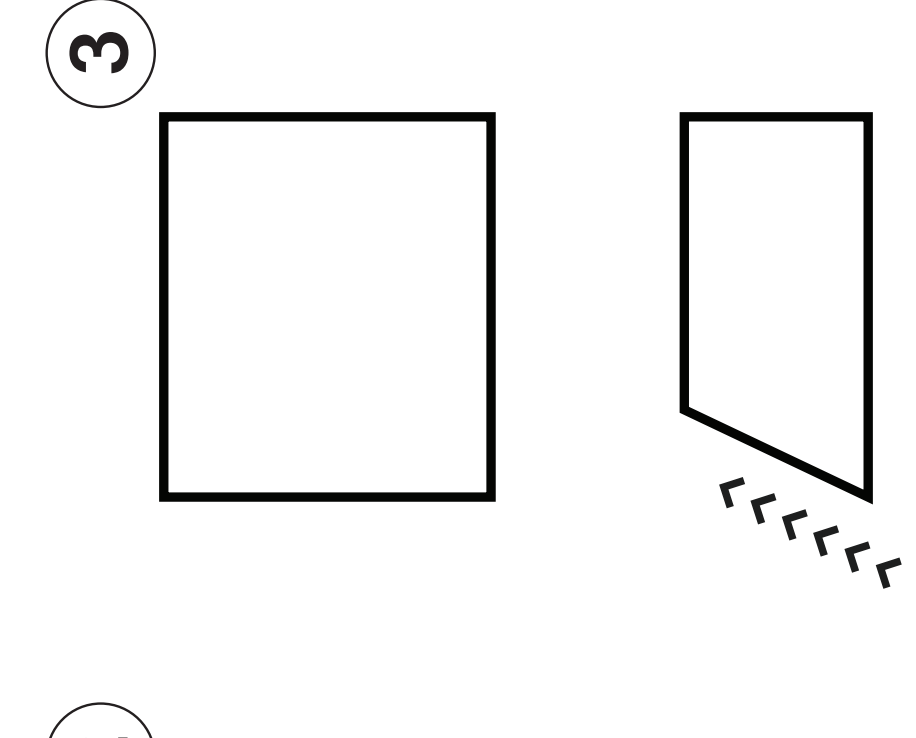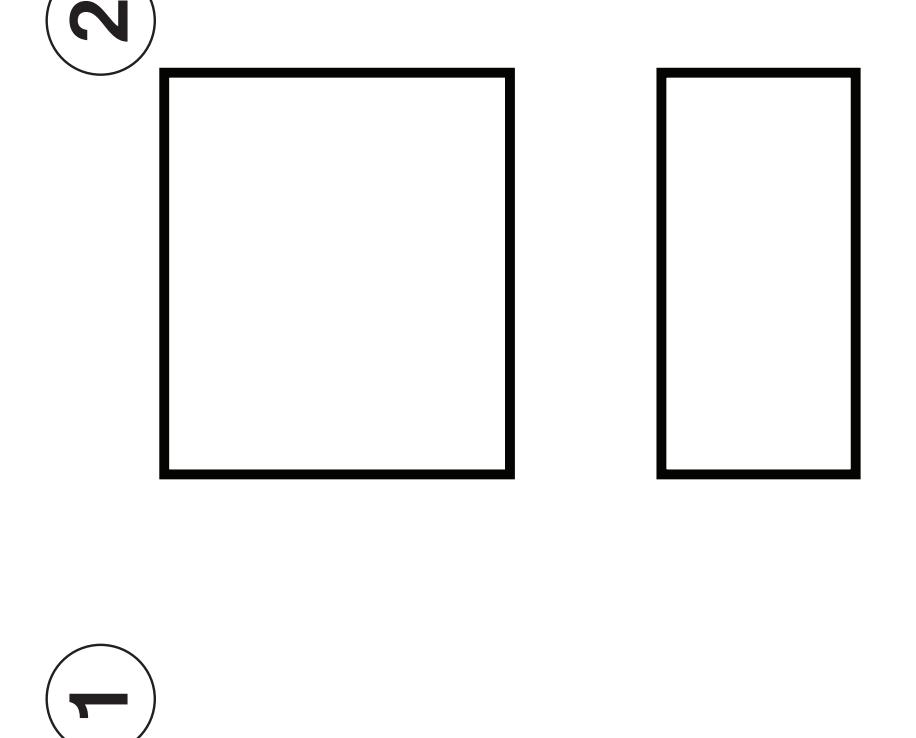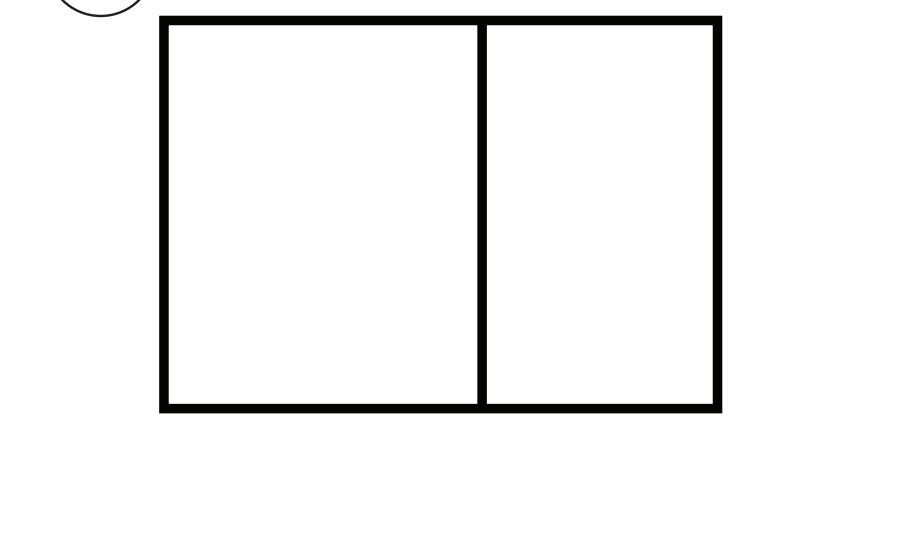

daycare classroom looking out to playground  
rooftop garden structure from west entry



second floor plan scale 1/16" = 1'

- ROOM KEY - COMMUNITY CENTER
- 1. HEALTHY COOKING CLASSROOM
  - 2. COMMUNITY HALL / ATRIUM
  - 3. COMPUTE SKILLS CLASS / RESOURCE LIBRARY
  - 4. COMMUNITY HALL / ATRIUM
  - 5. OFFICE
  - 6. OFFICE
  - 7. OFFICE
  - 8. NEW GARDEN TERRACE
  - 9. OFFICE
  - 10. OFFICE
  - 11. EDUCATIONAL RESOURCE LIBRARY
  - 12. OFFICE
  - 13. OFFICE
