




"EMBRACING THE VIEW"

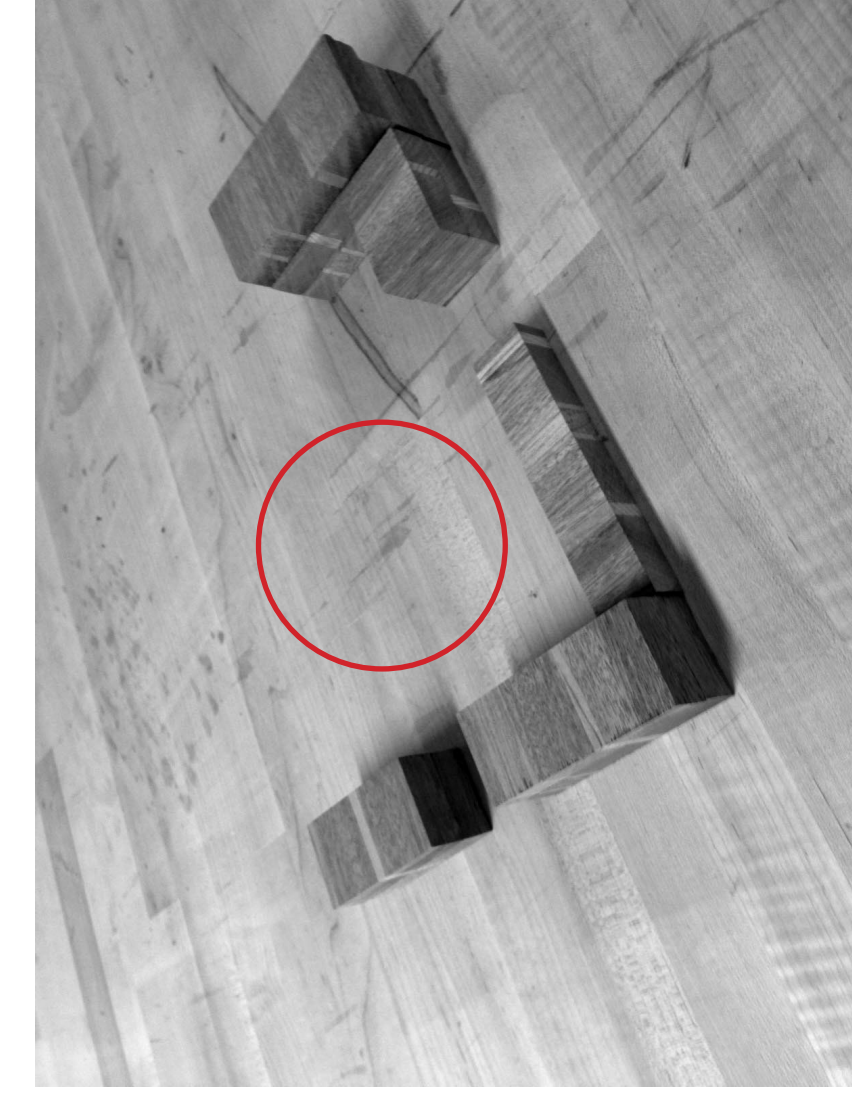


open to the views

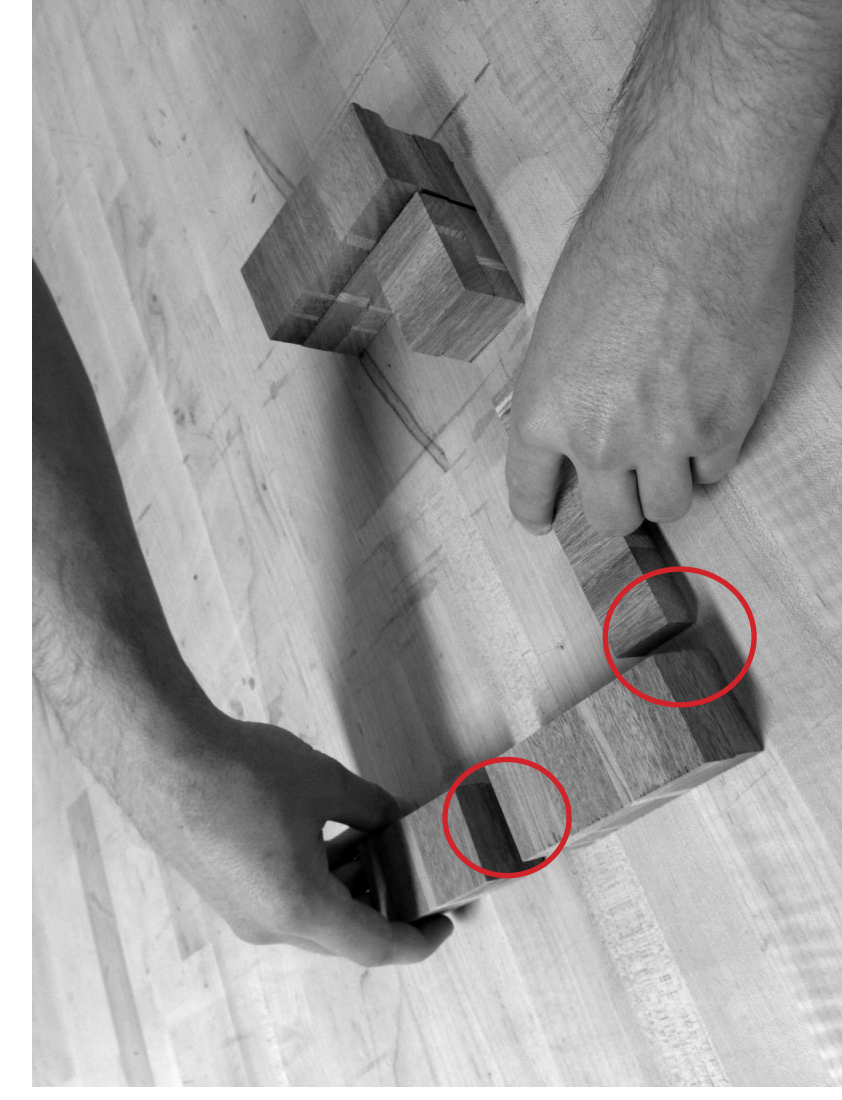


create openings

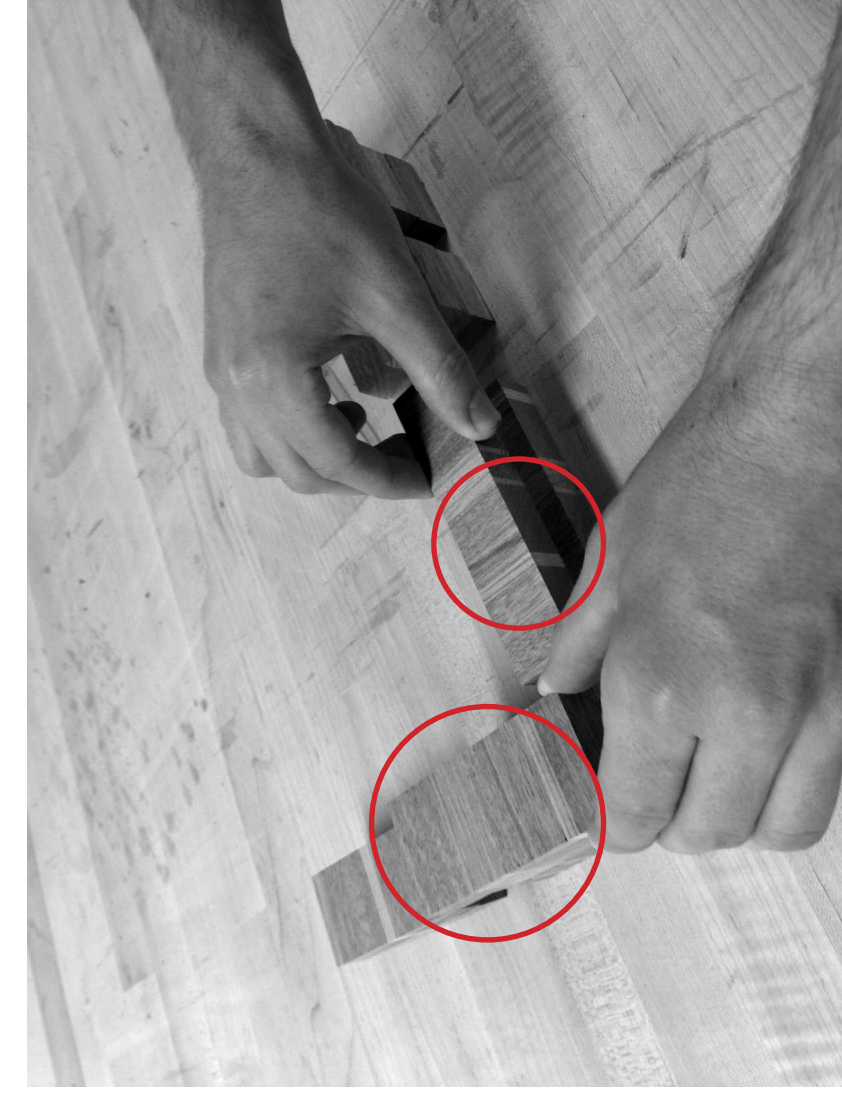

add density

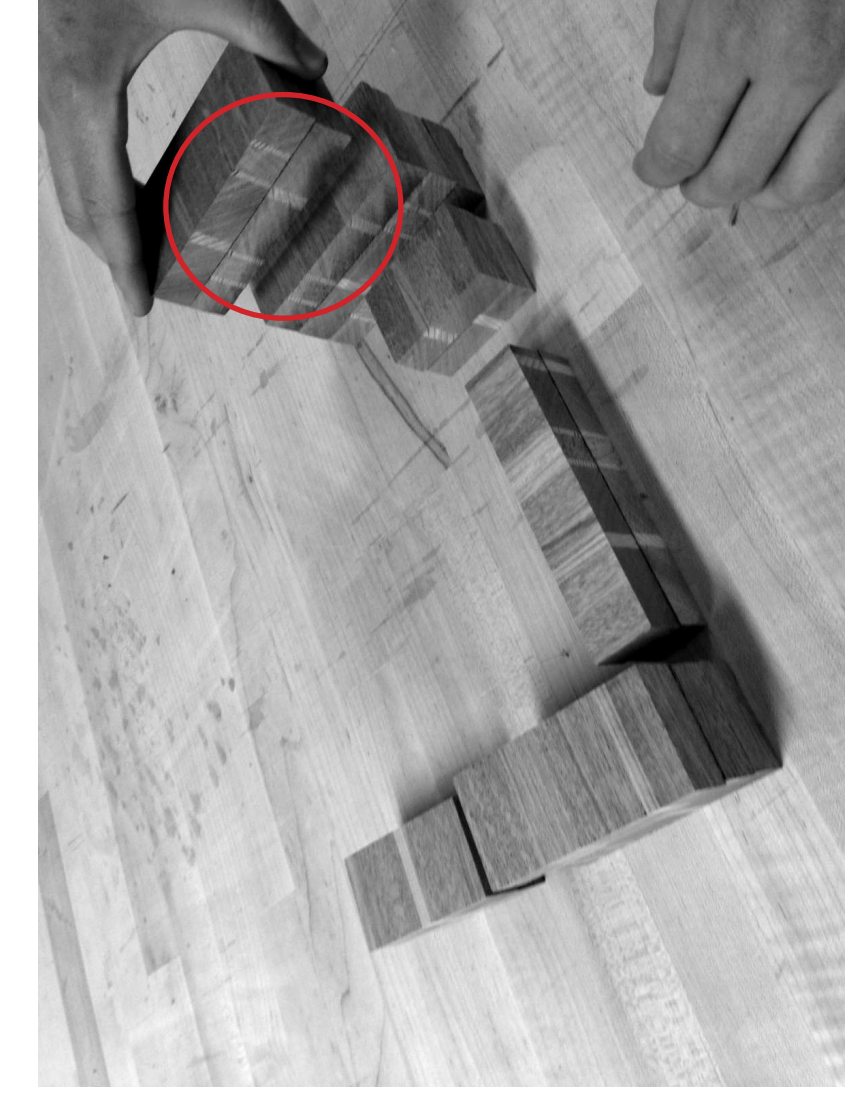

reach for the views

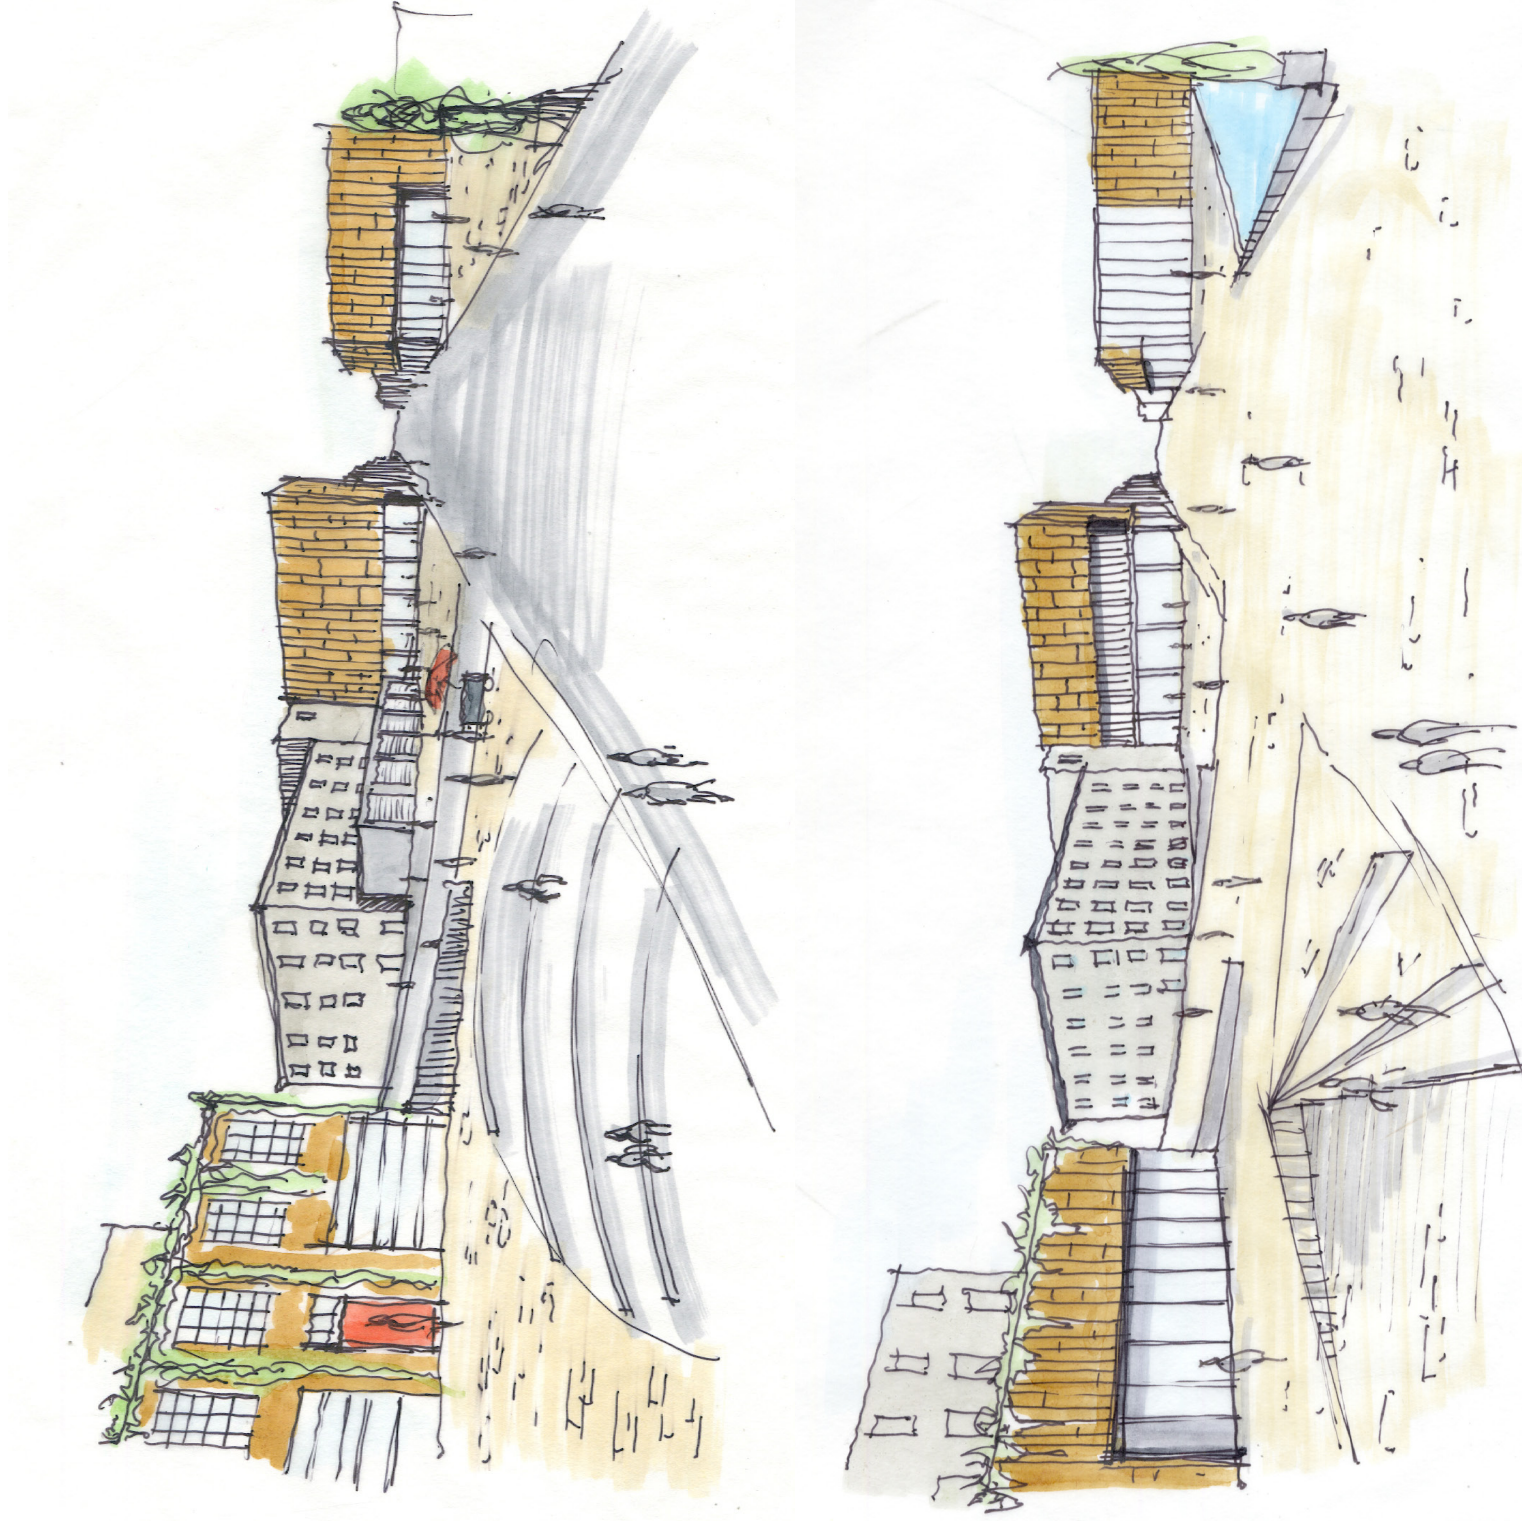




# HOOD RIVER MAKER'S MARKET



PUBLIC MARKET PLAZA

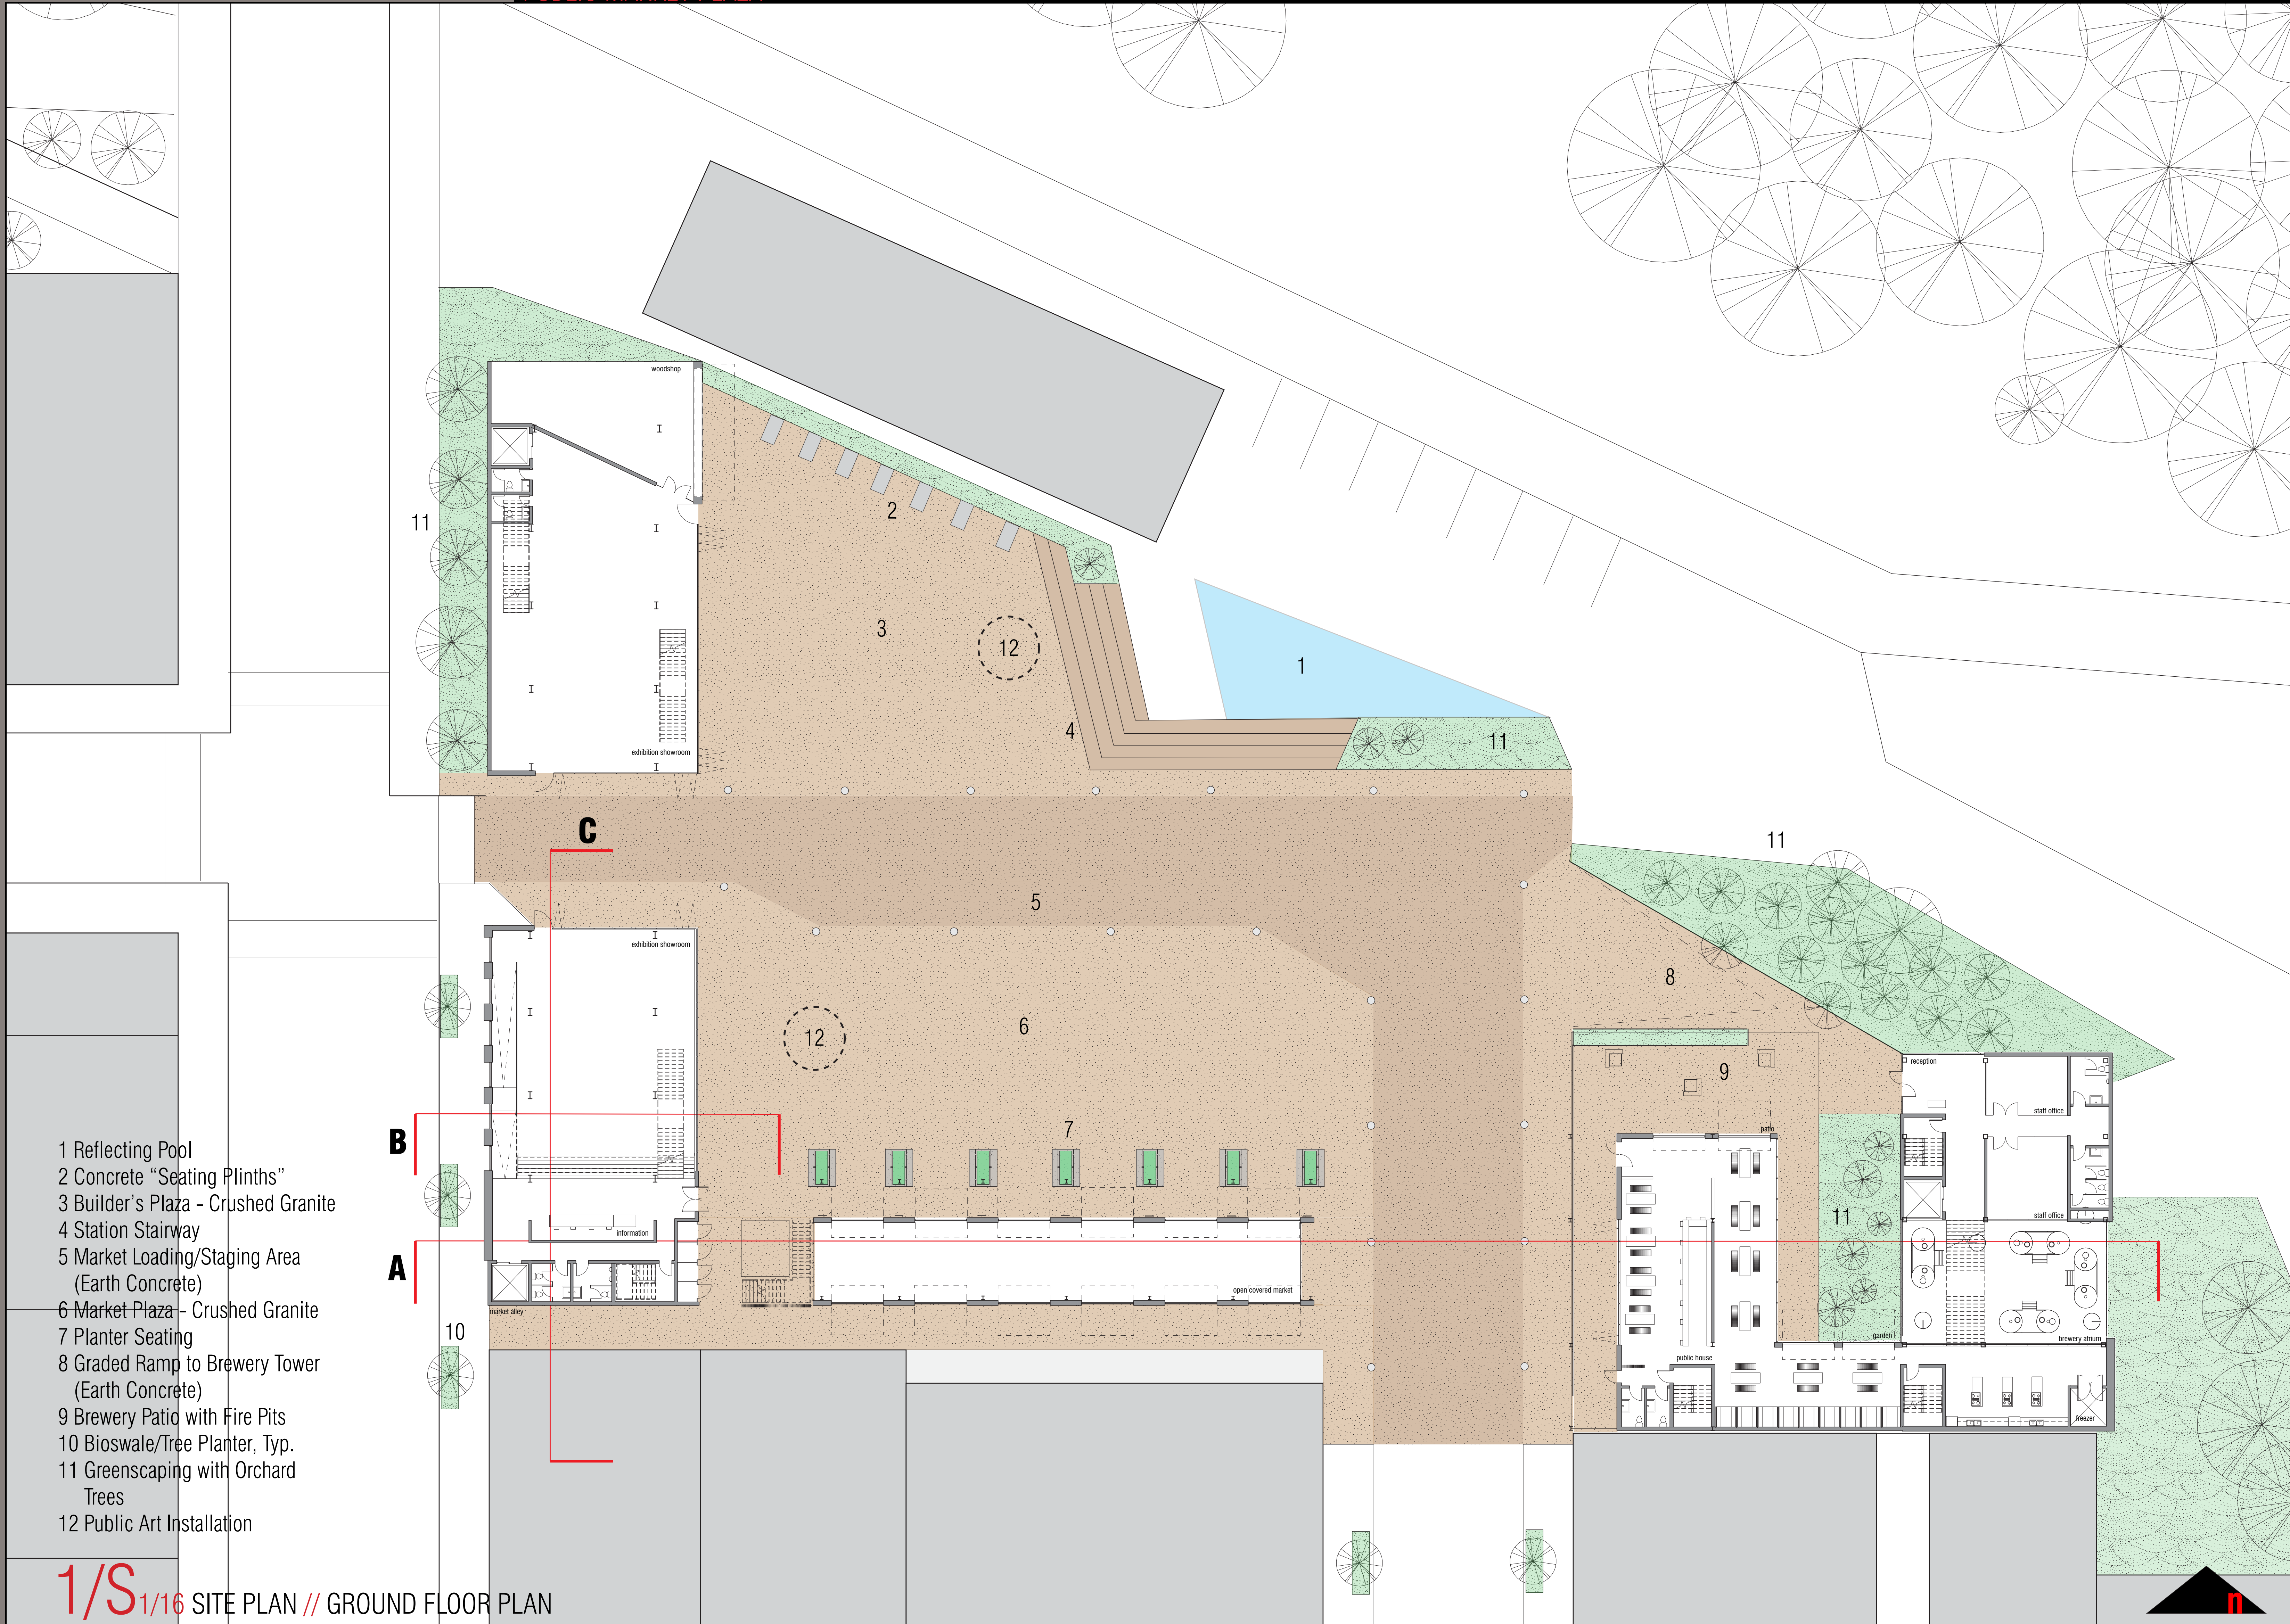

AERIAL VIEW // DOWNTOWN HOOD RIVER



2ND STREET APPROACH // EXISTING CONDITION



GORGE VIEW // LACK OF URBAN EDGES




HOOD RIVER HOTEL // HISTORIC BACKDROP





TOWER LOCATION // EXISTING CONDITION



MAKER'S 1 & MARKET BY NIGHT

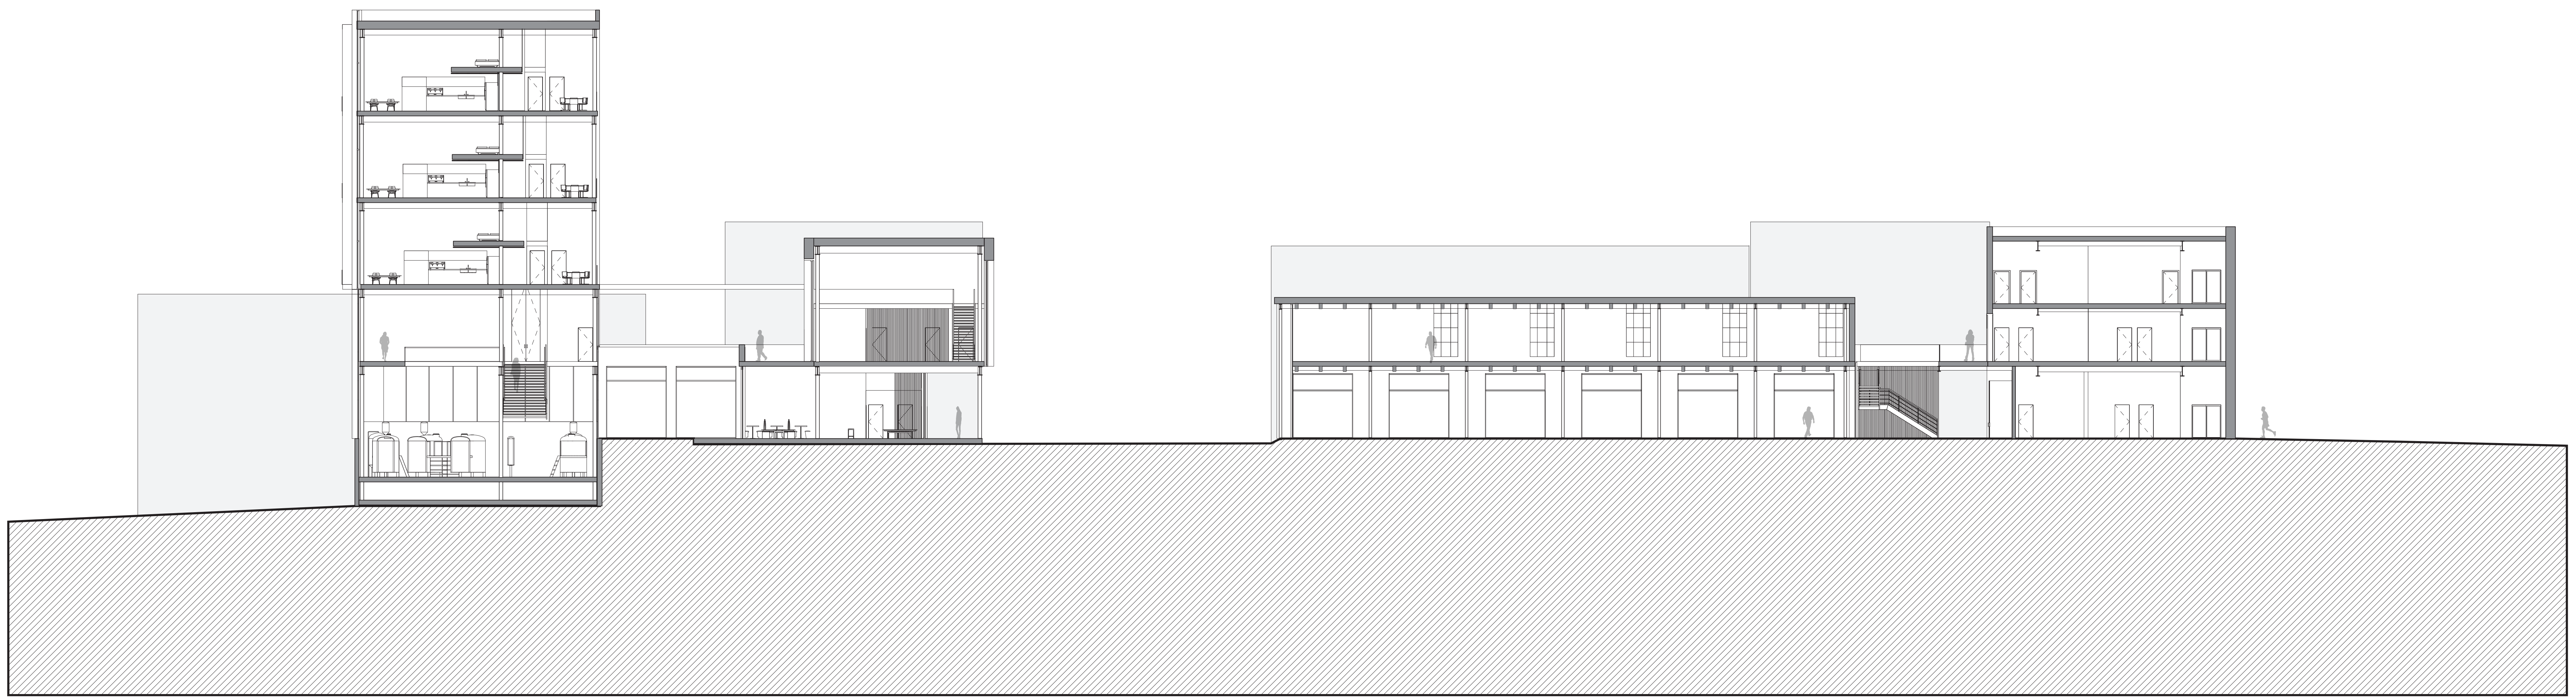


A LONGITUDINAL SECTION // SITE

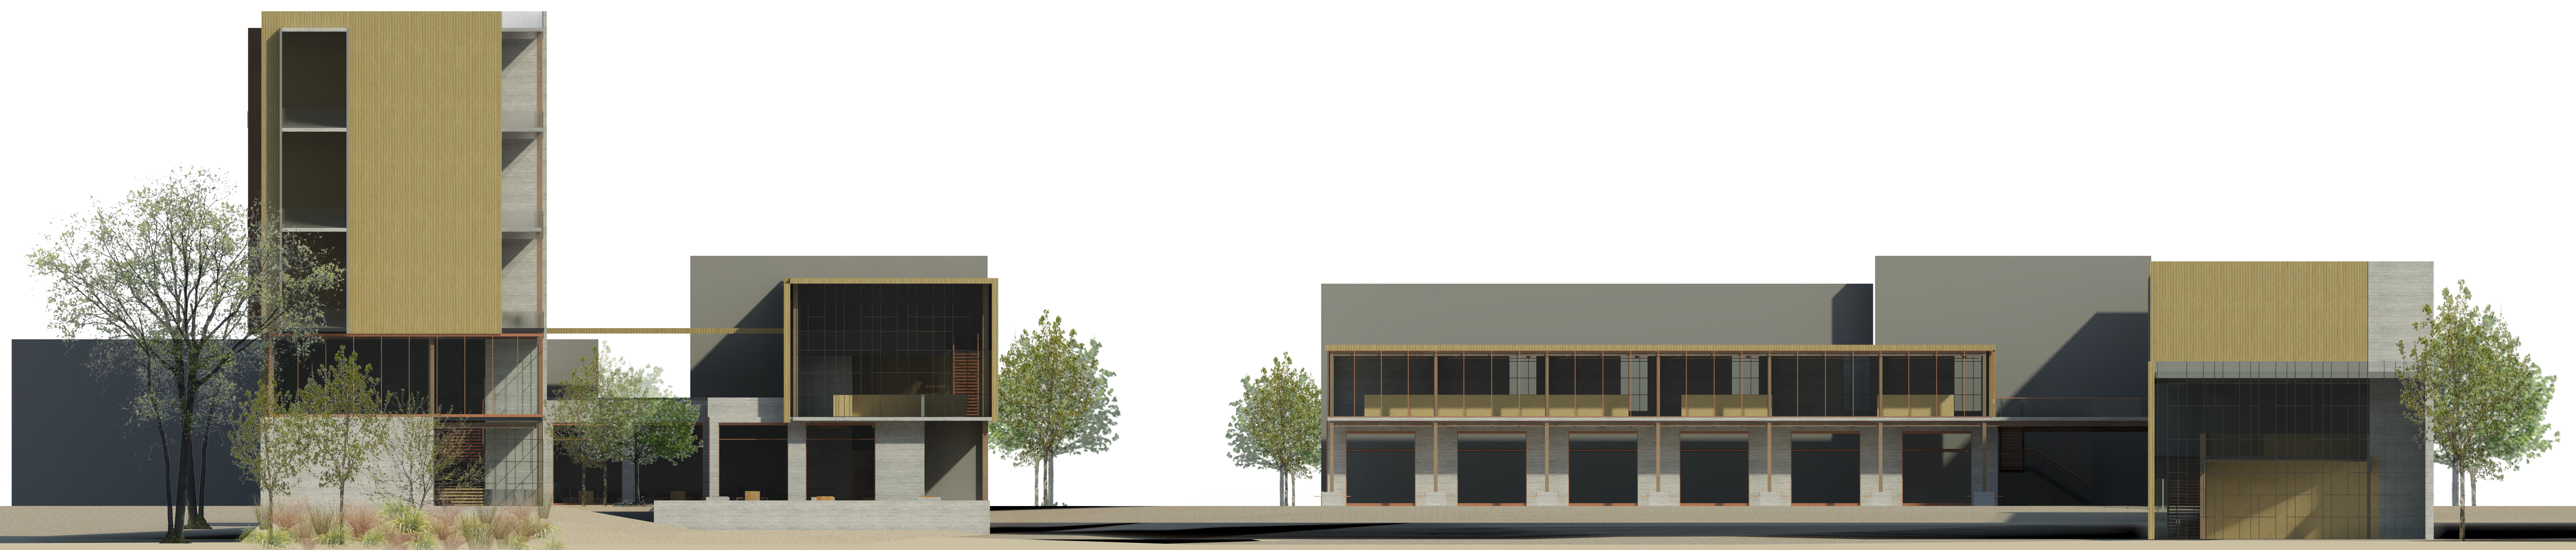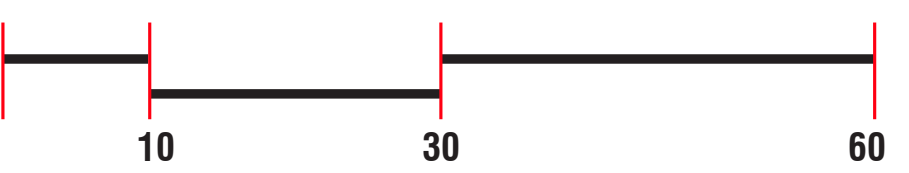


N ELEVATION // SITE



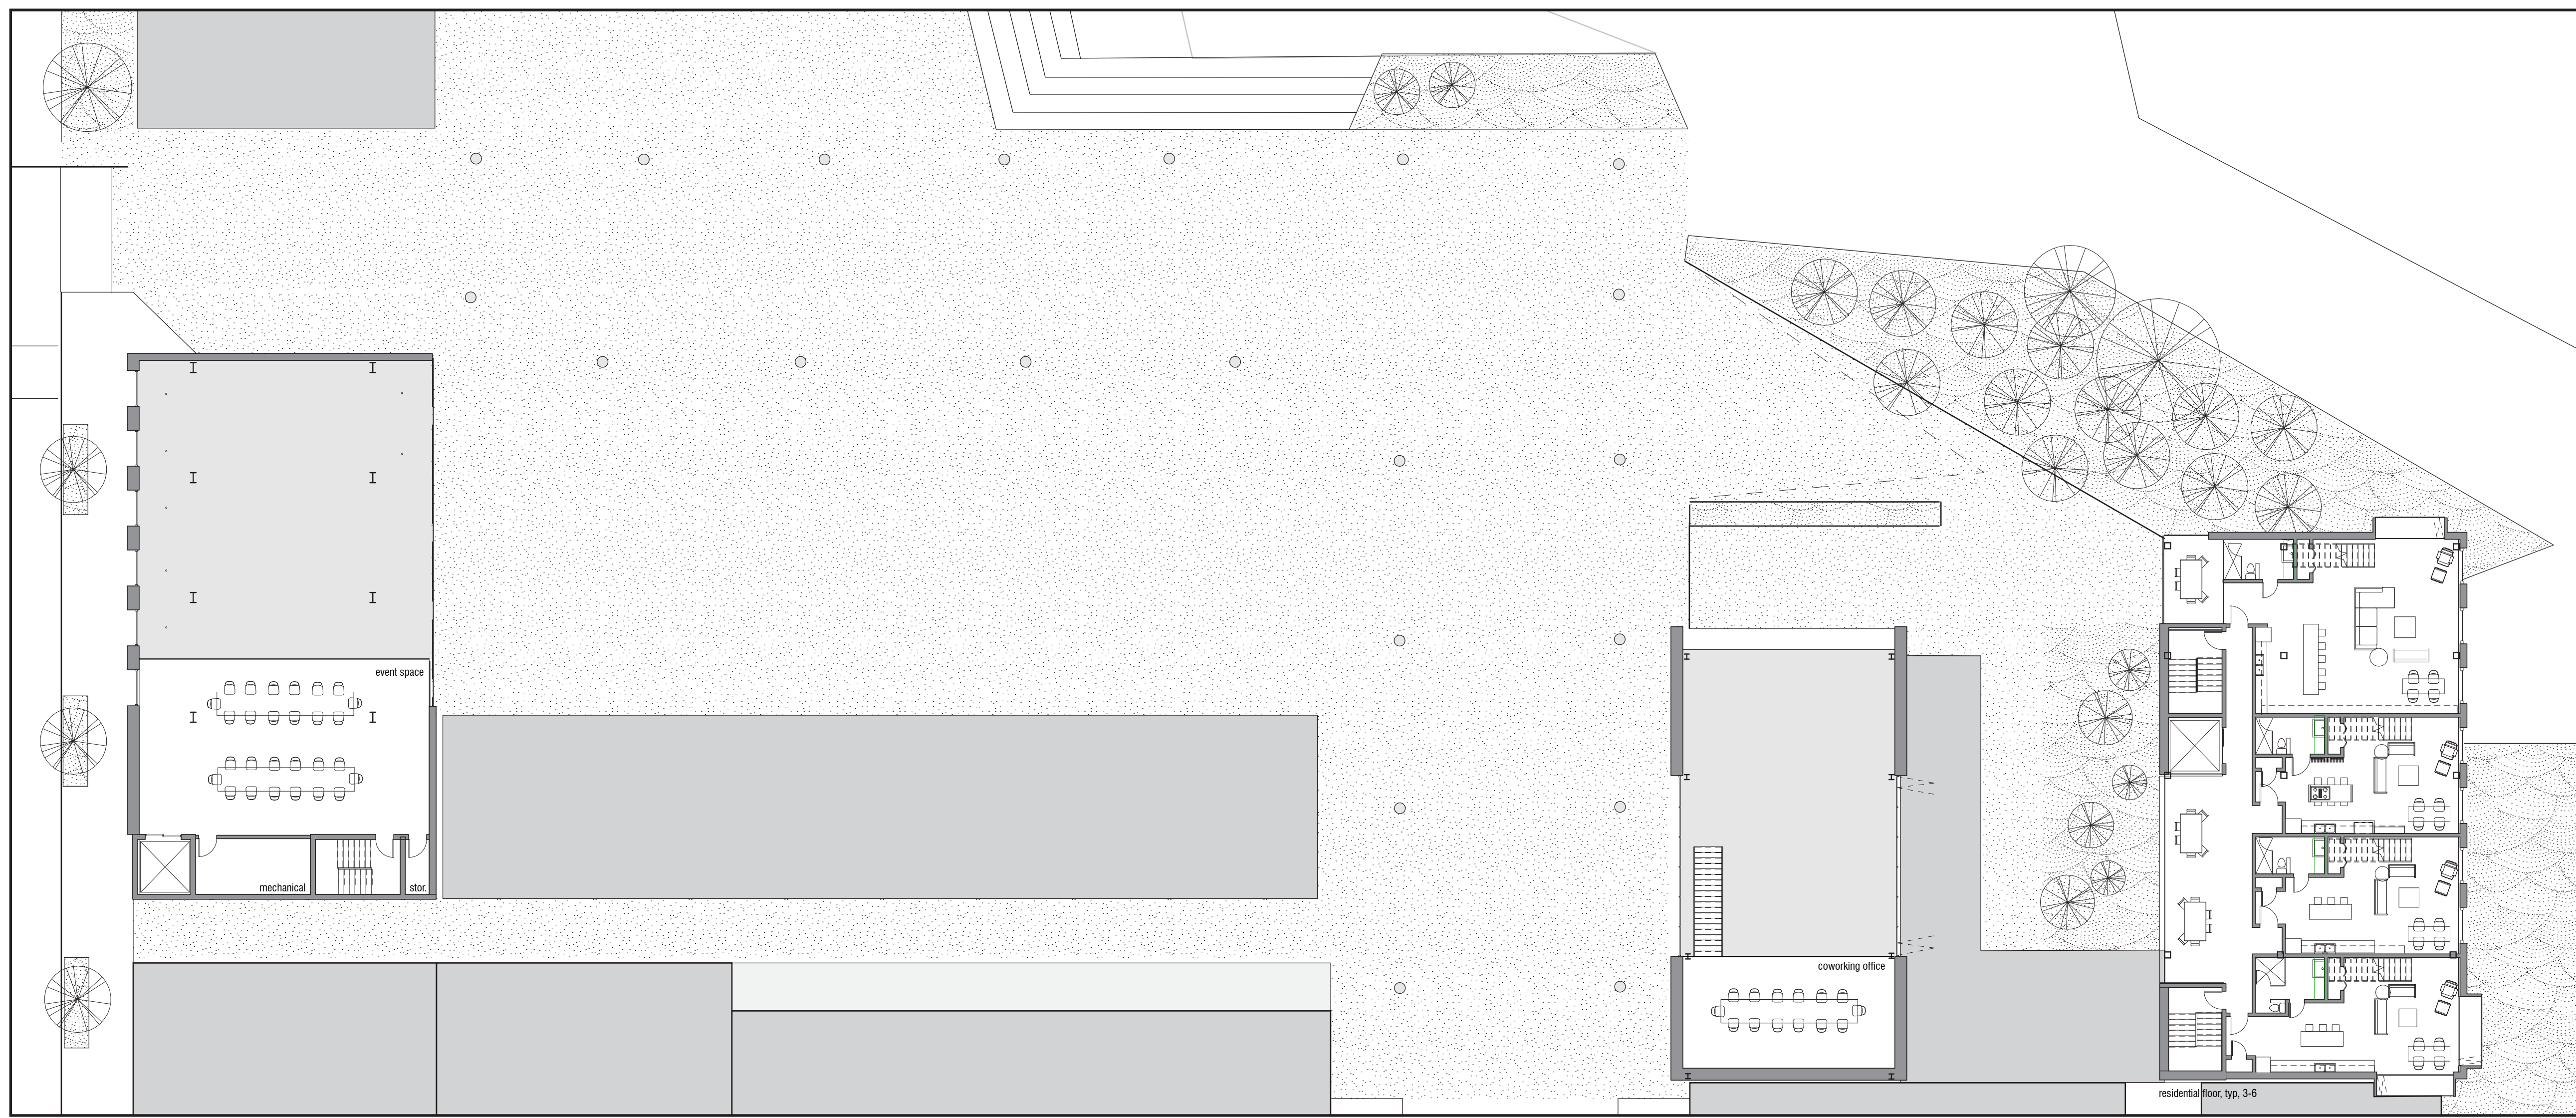

3<sub>1/16</sub> THIRD FLOOR // PLAN

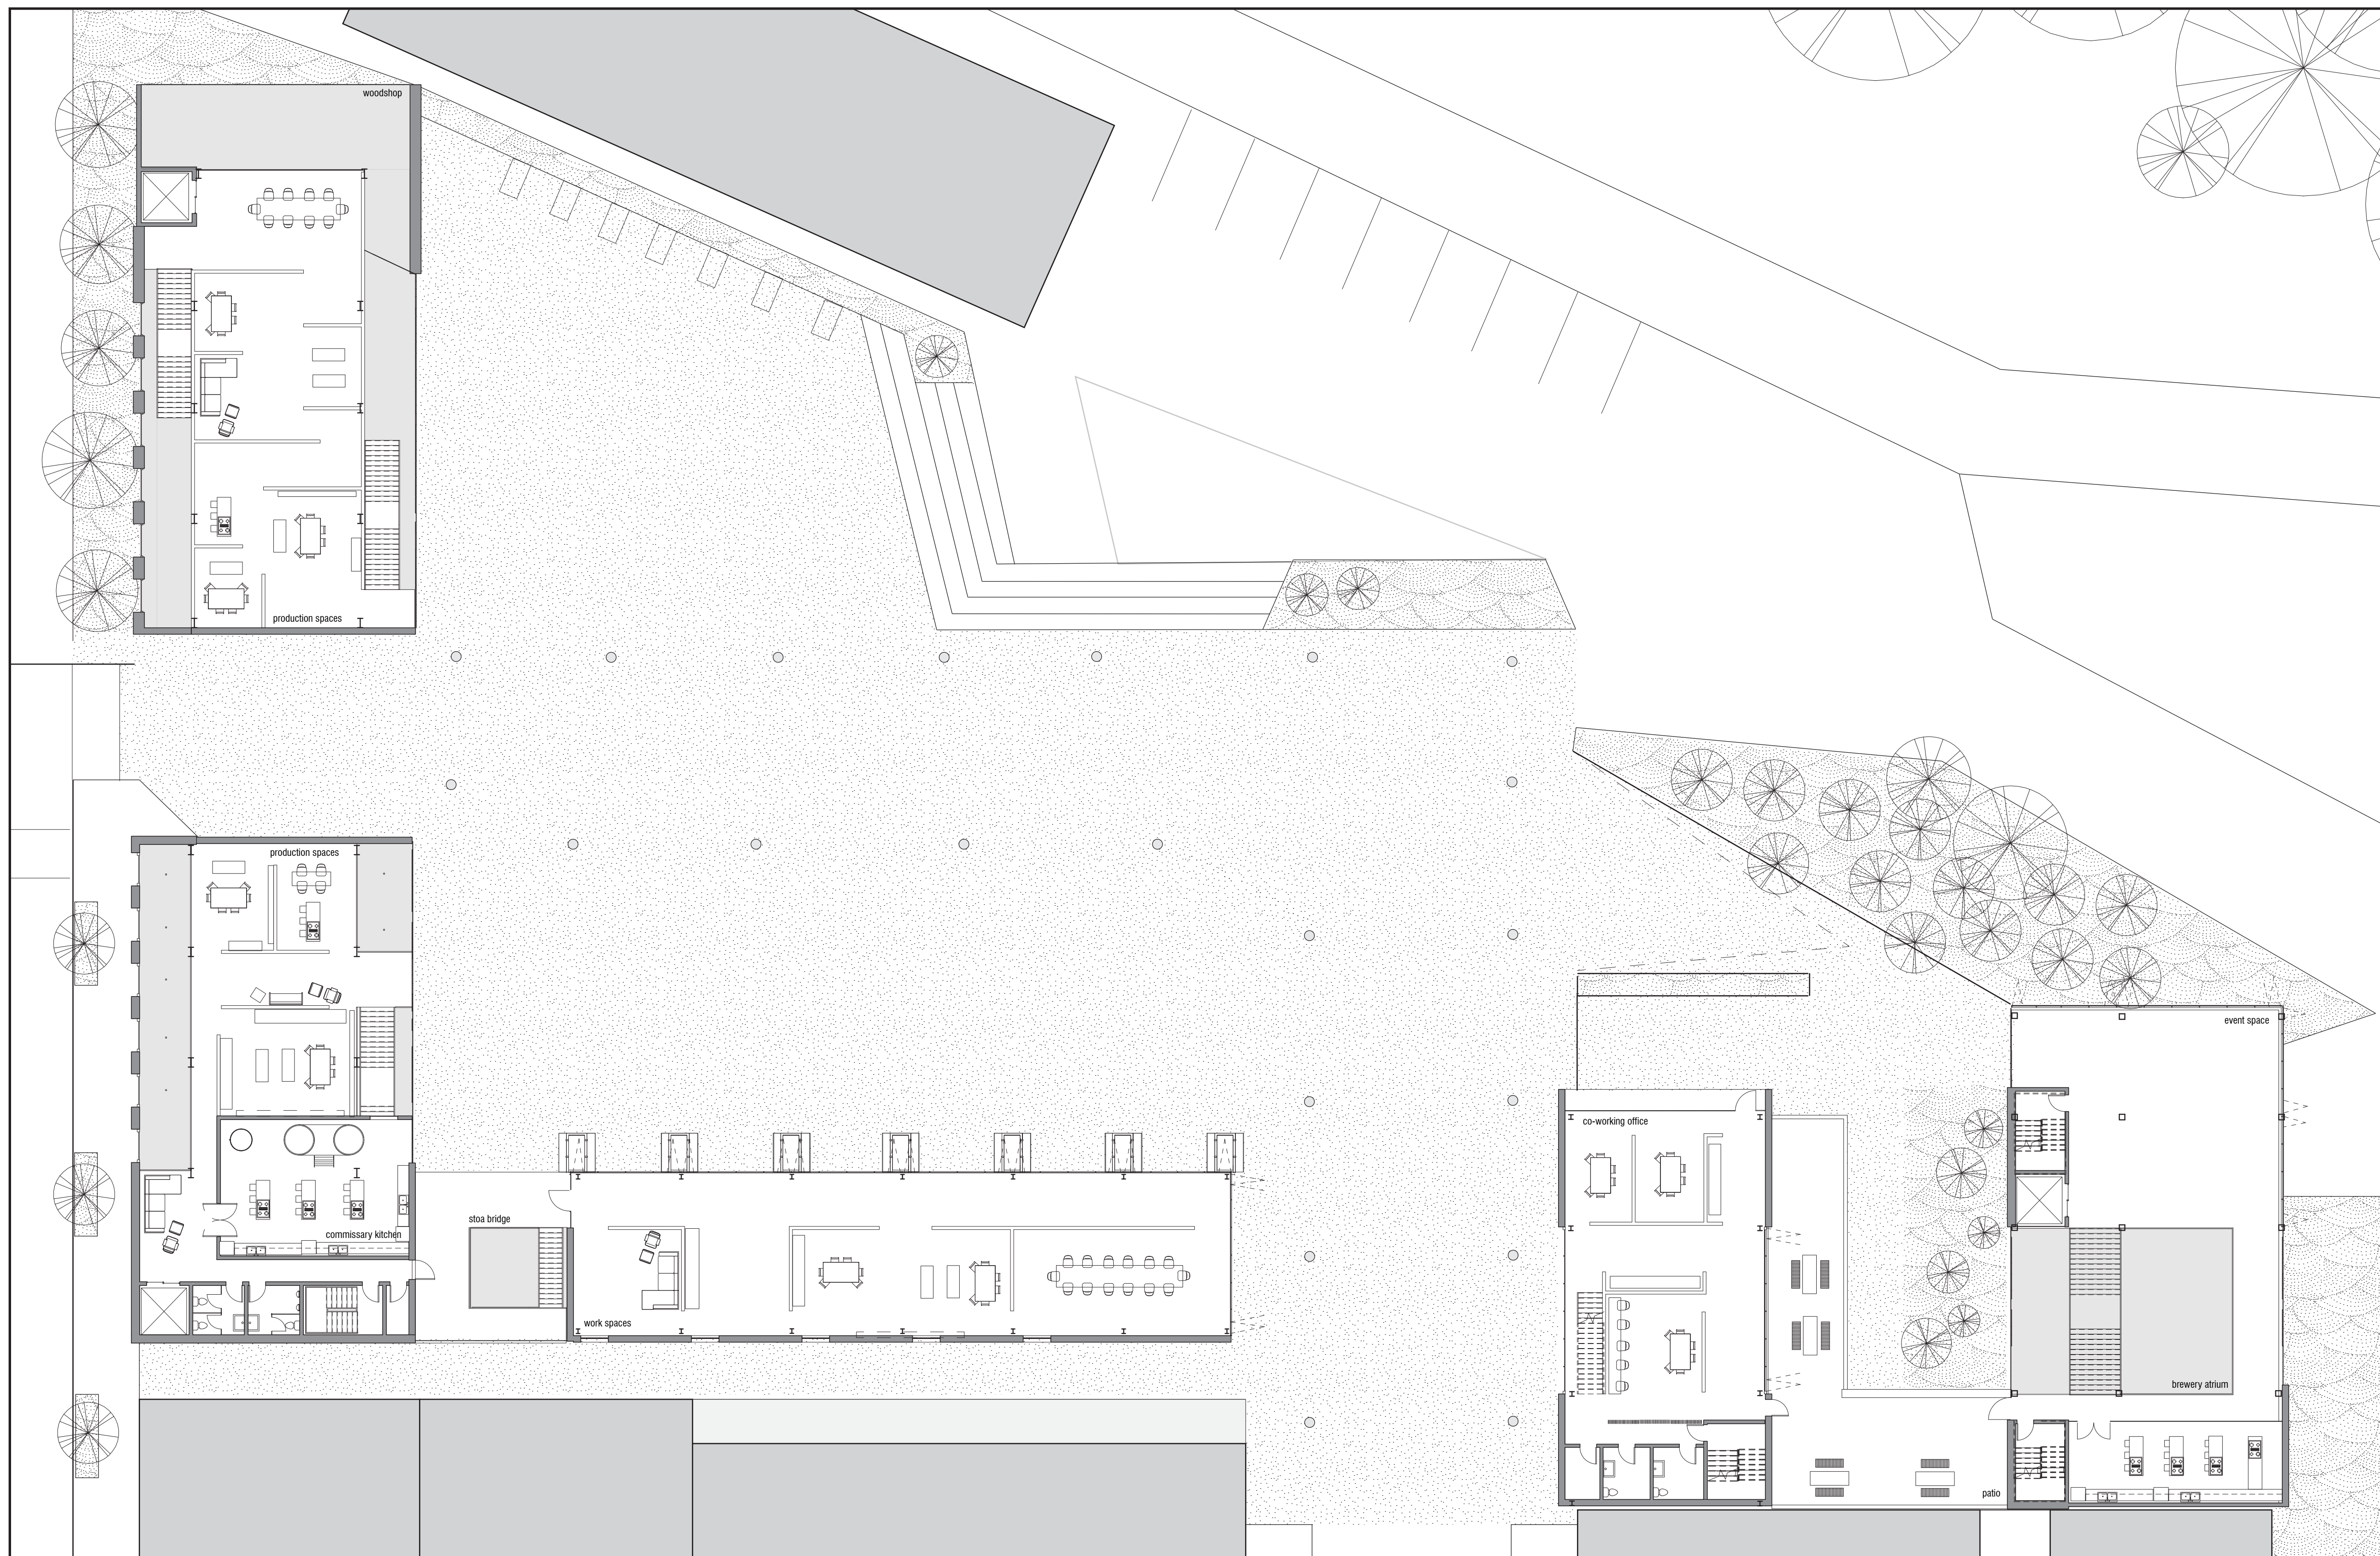

2<sub>1/16</sub> SECOND FLOOR // PLAN




VIEW THROUGH STOA GARDEN





BREWER'S TOWER RESIDENCE




GRAND STAIR AND VIEWING DECK

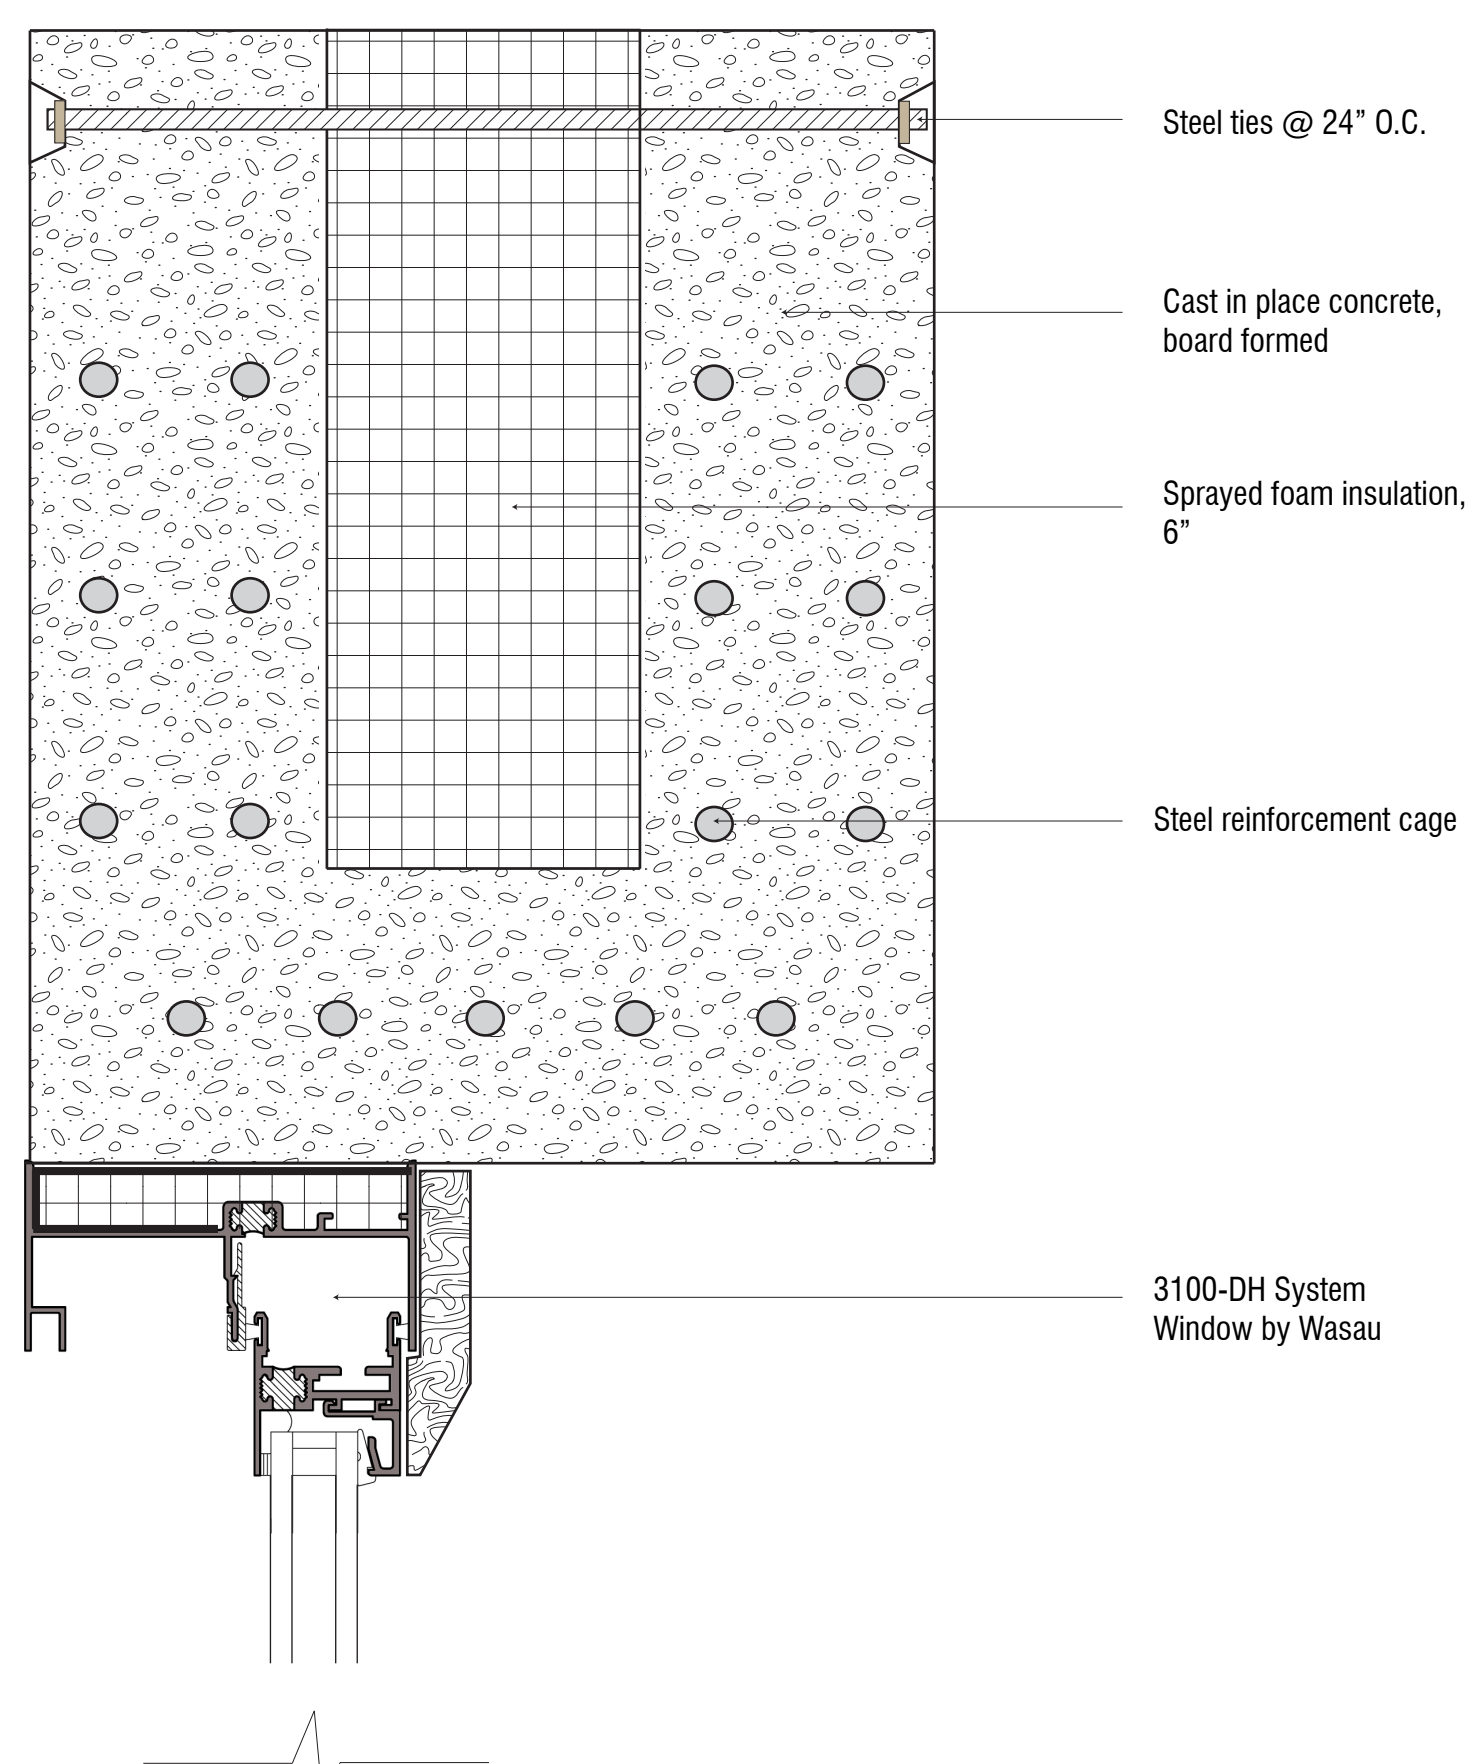

DETAIL // JAMB // 3" = 1'

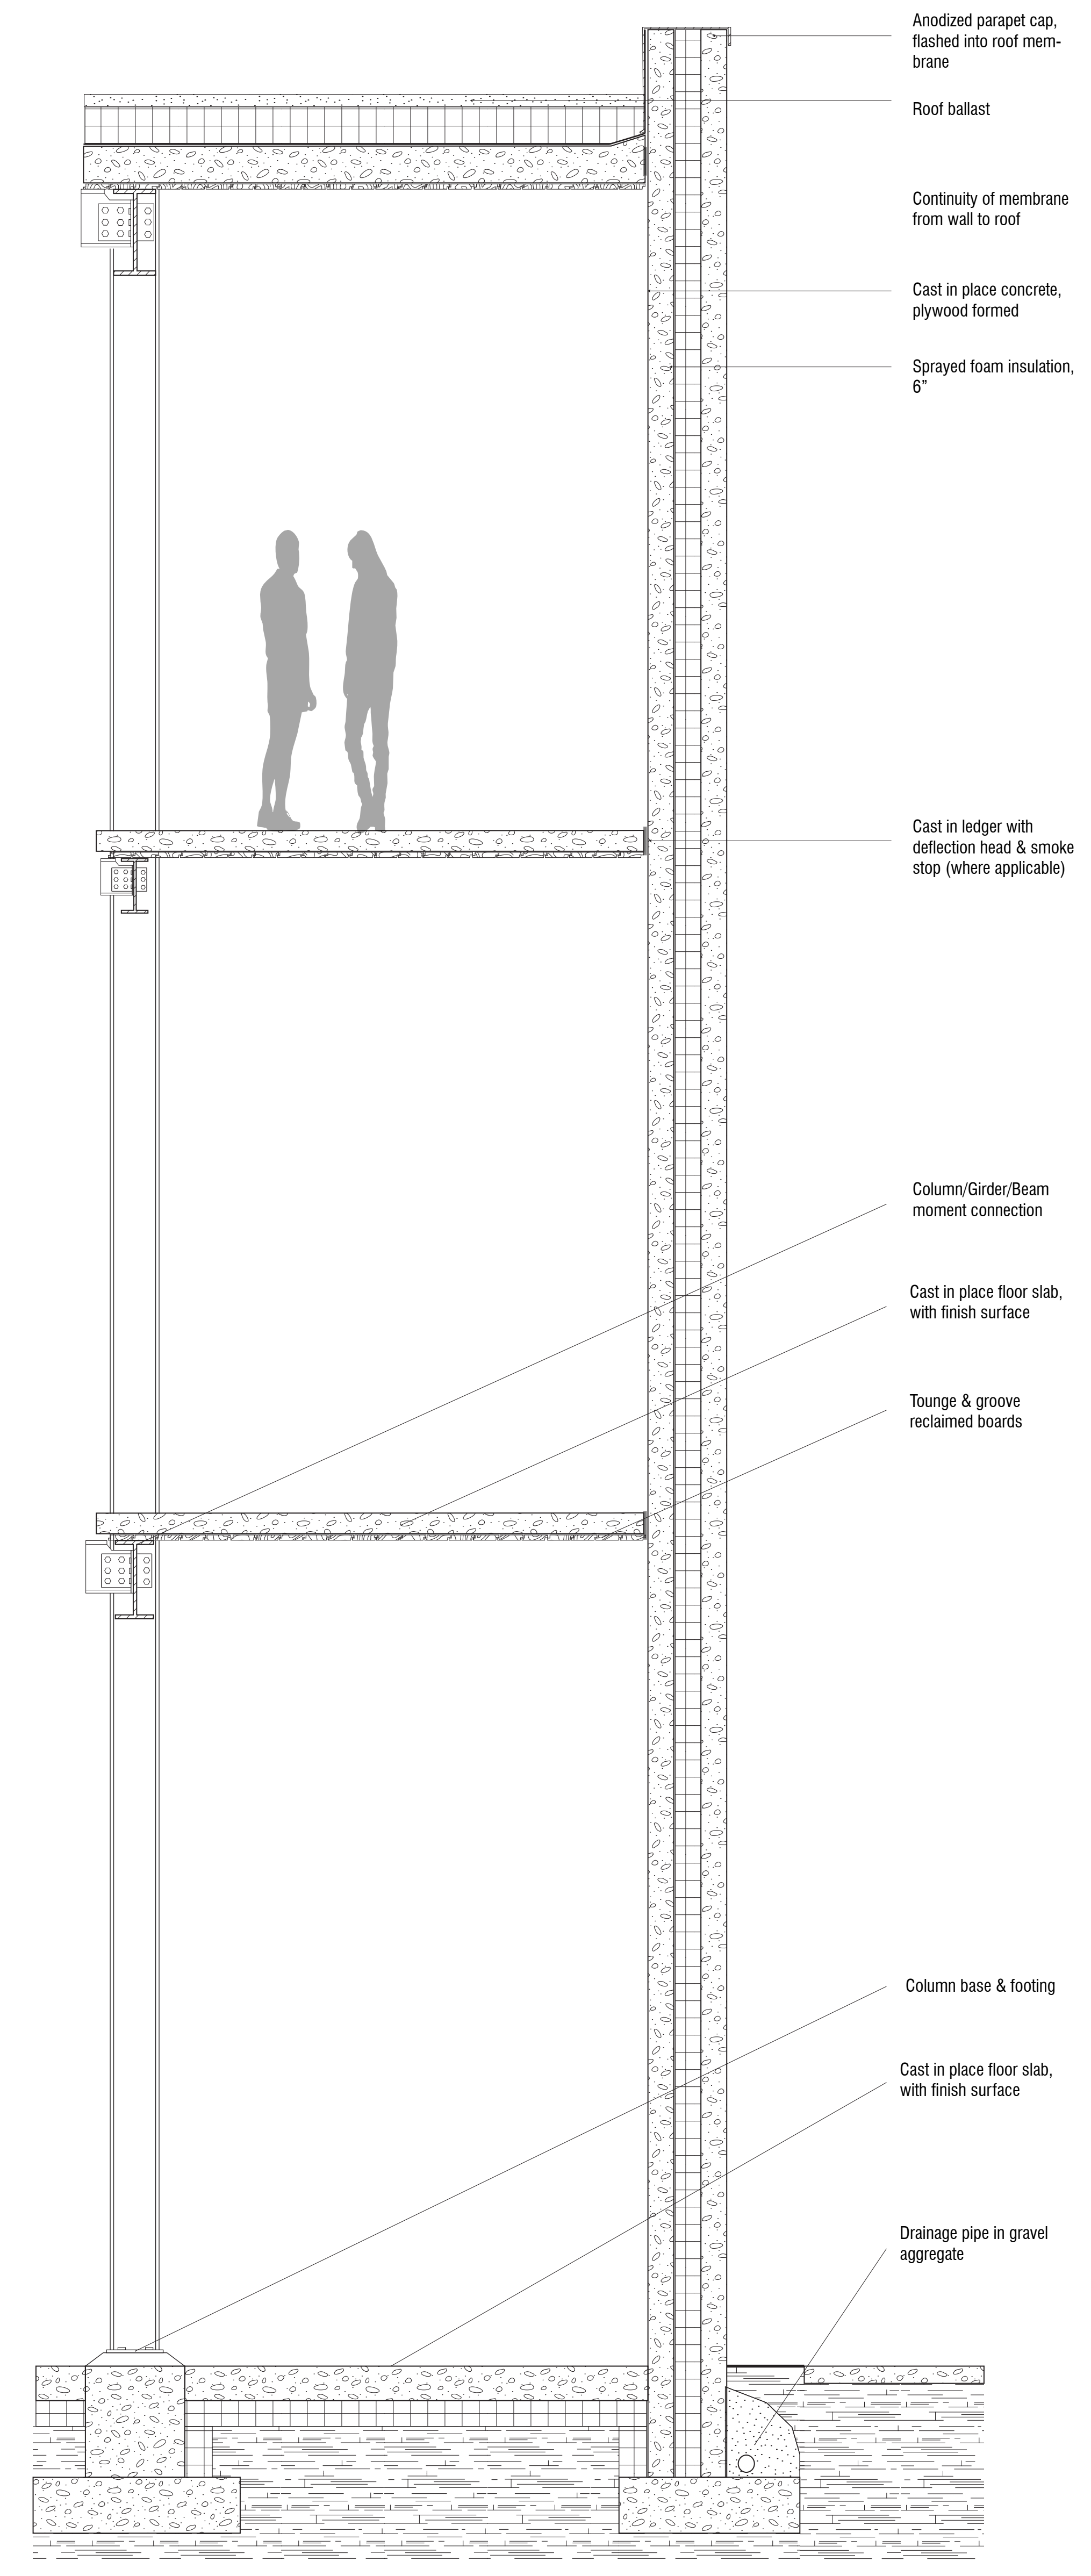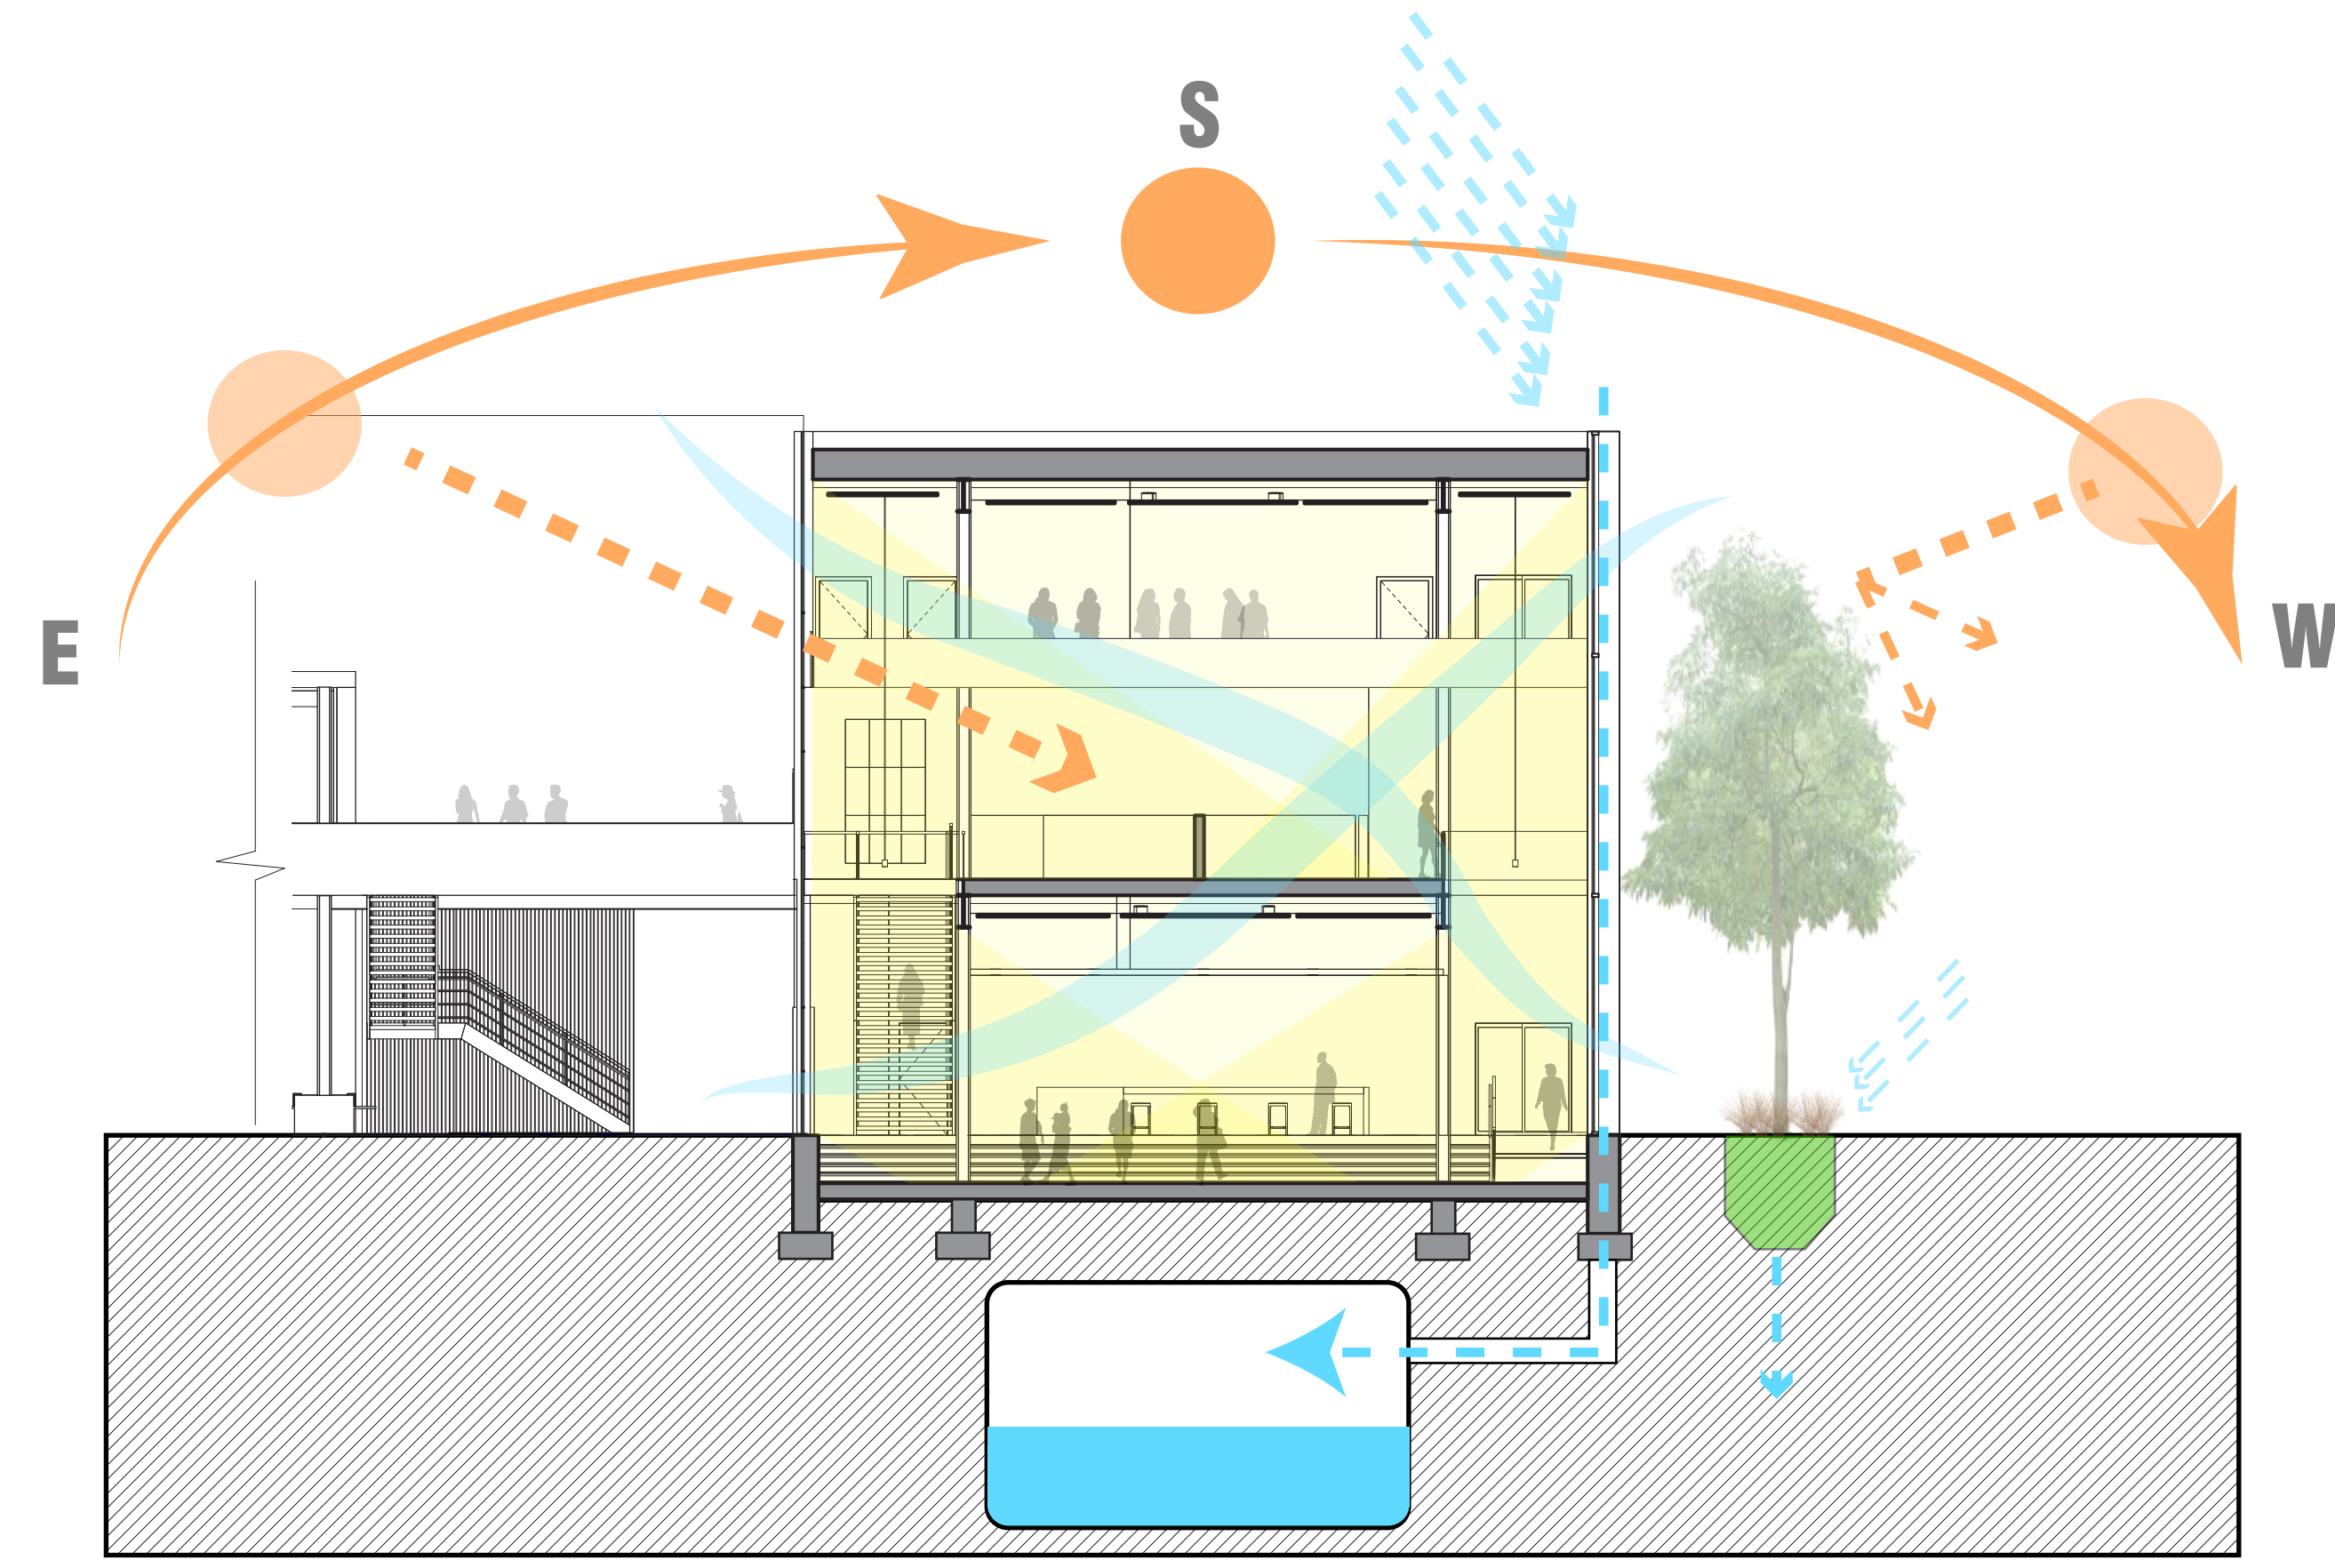

DETAIL // WALL SECTION // 1/2" = 1'

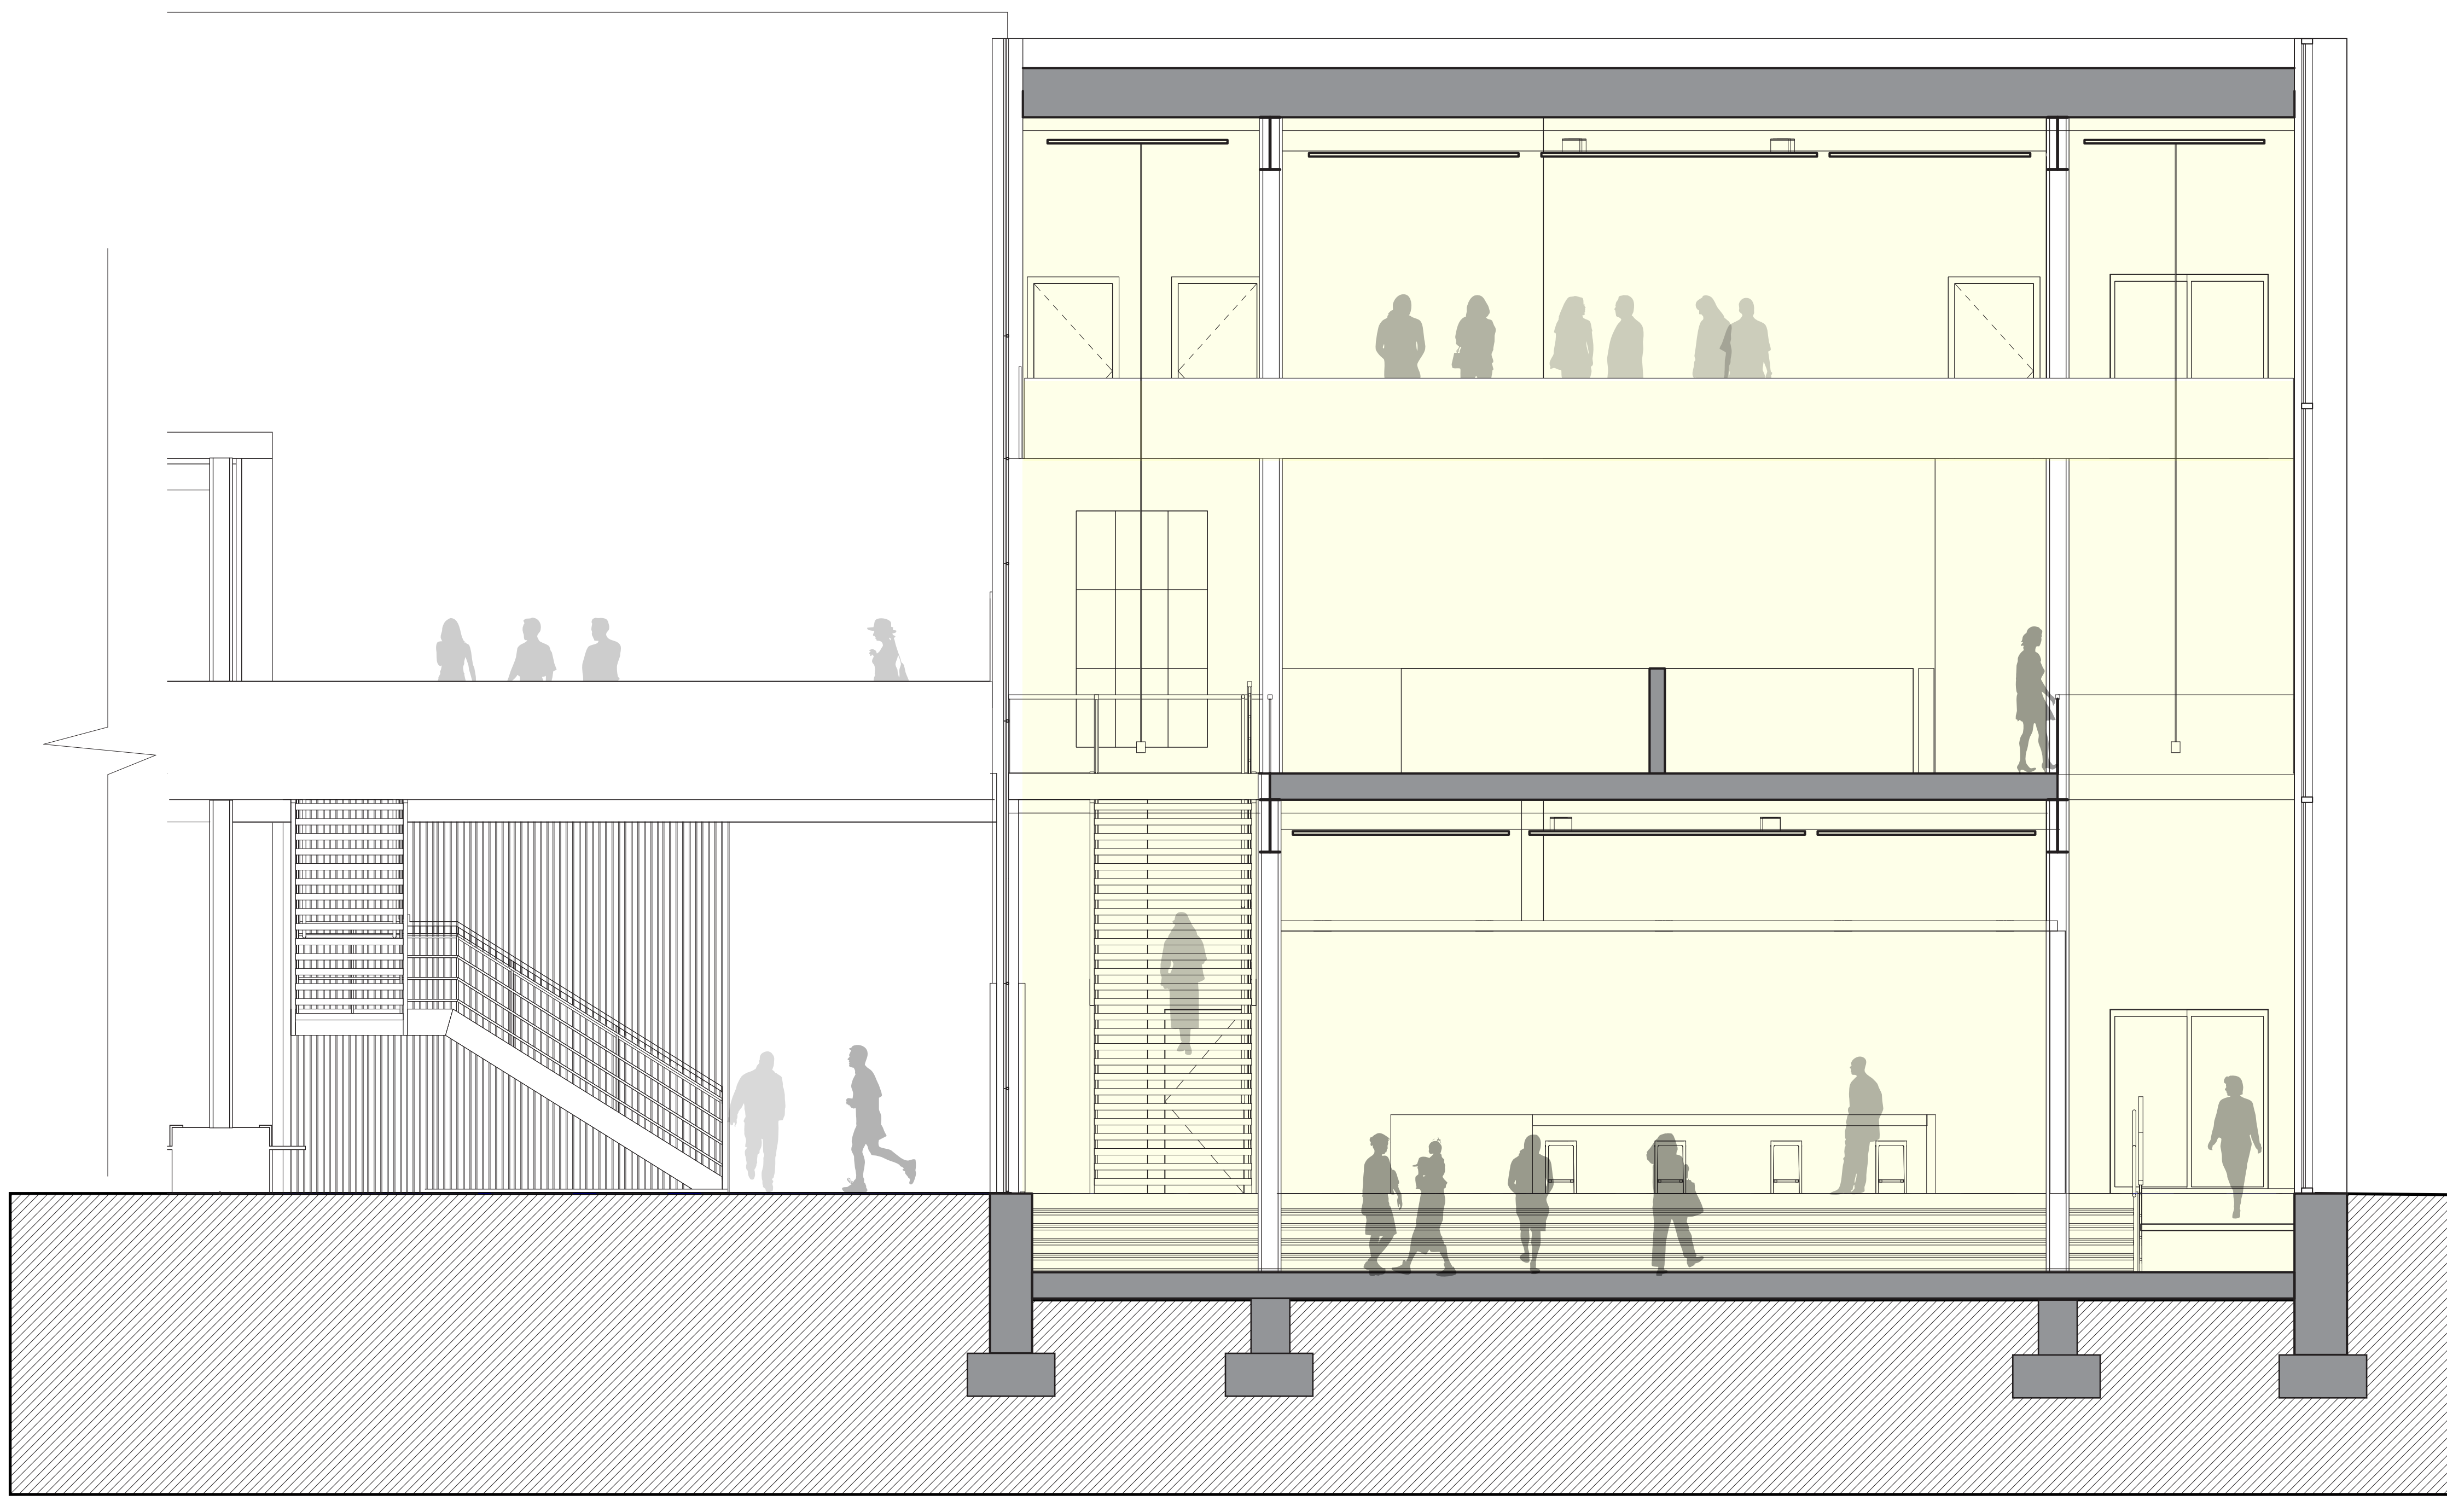

B<sub>1/4</sub> TRANSVERSE // MAKER'S 1

