


3_{1/16} THIRD FLOOR // PLAN



2_{1/16} SECOND FLOOR // PLAN

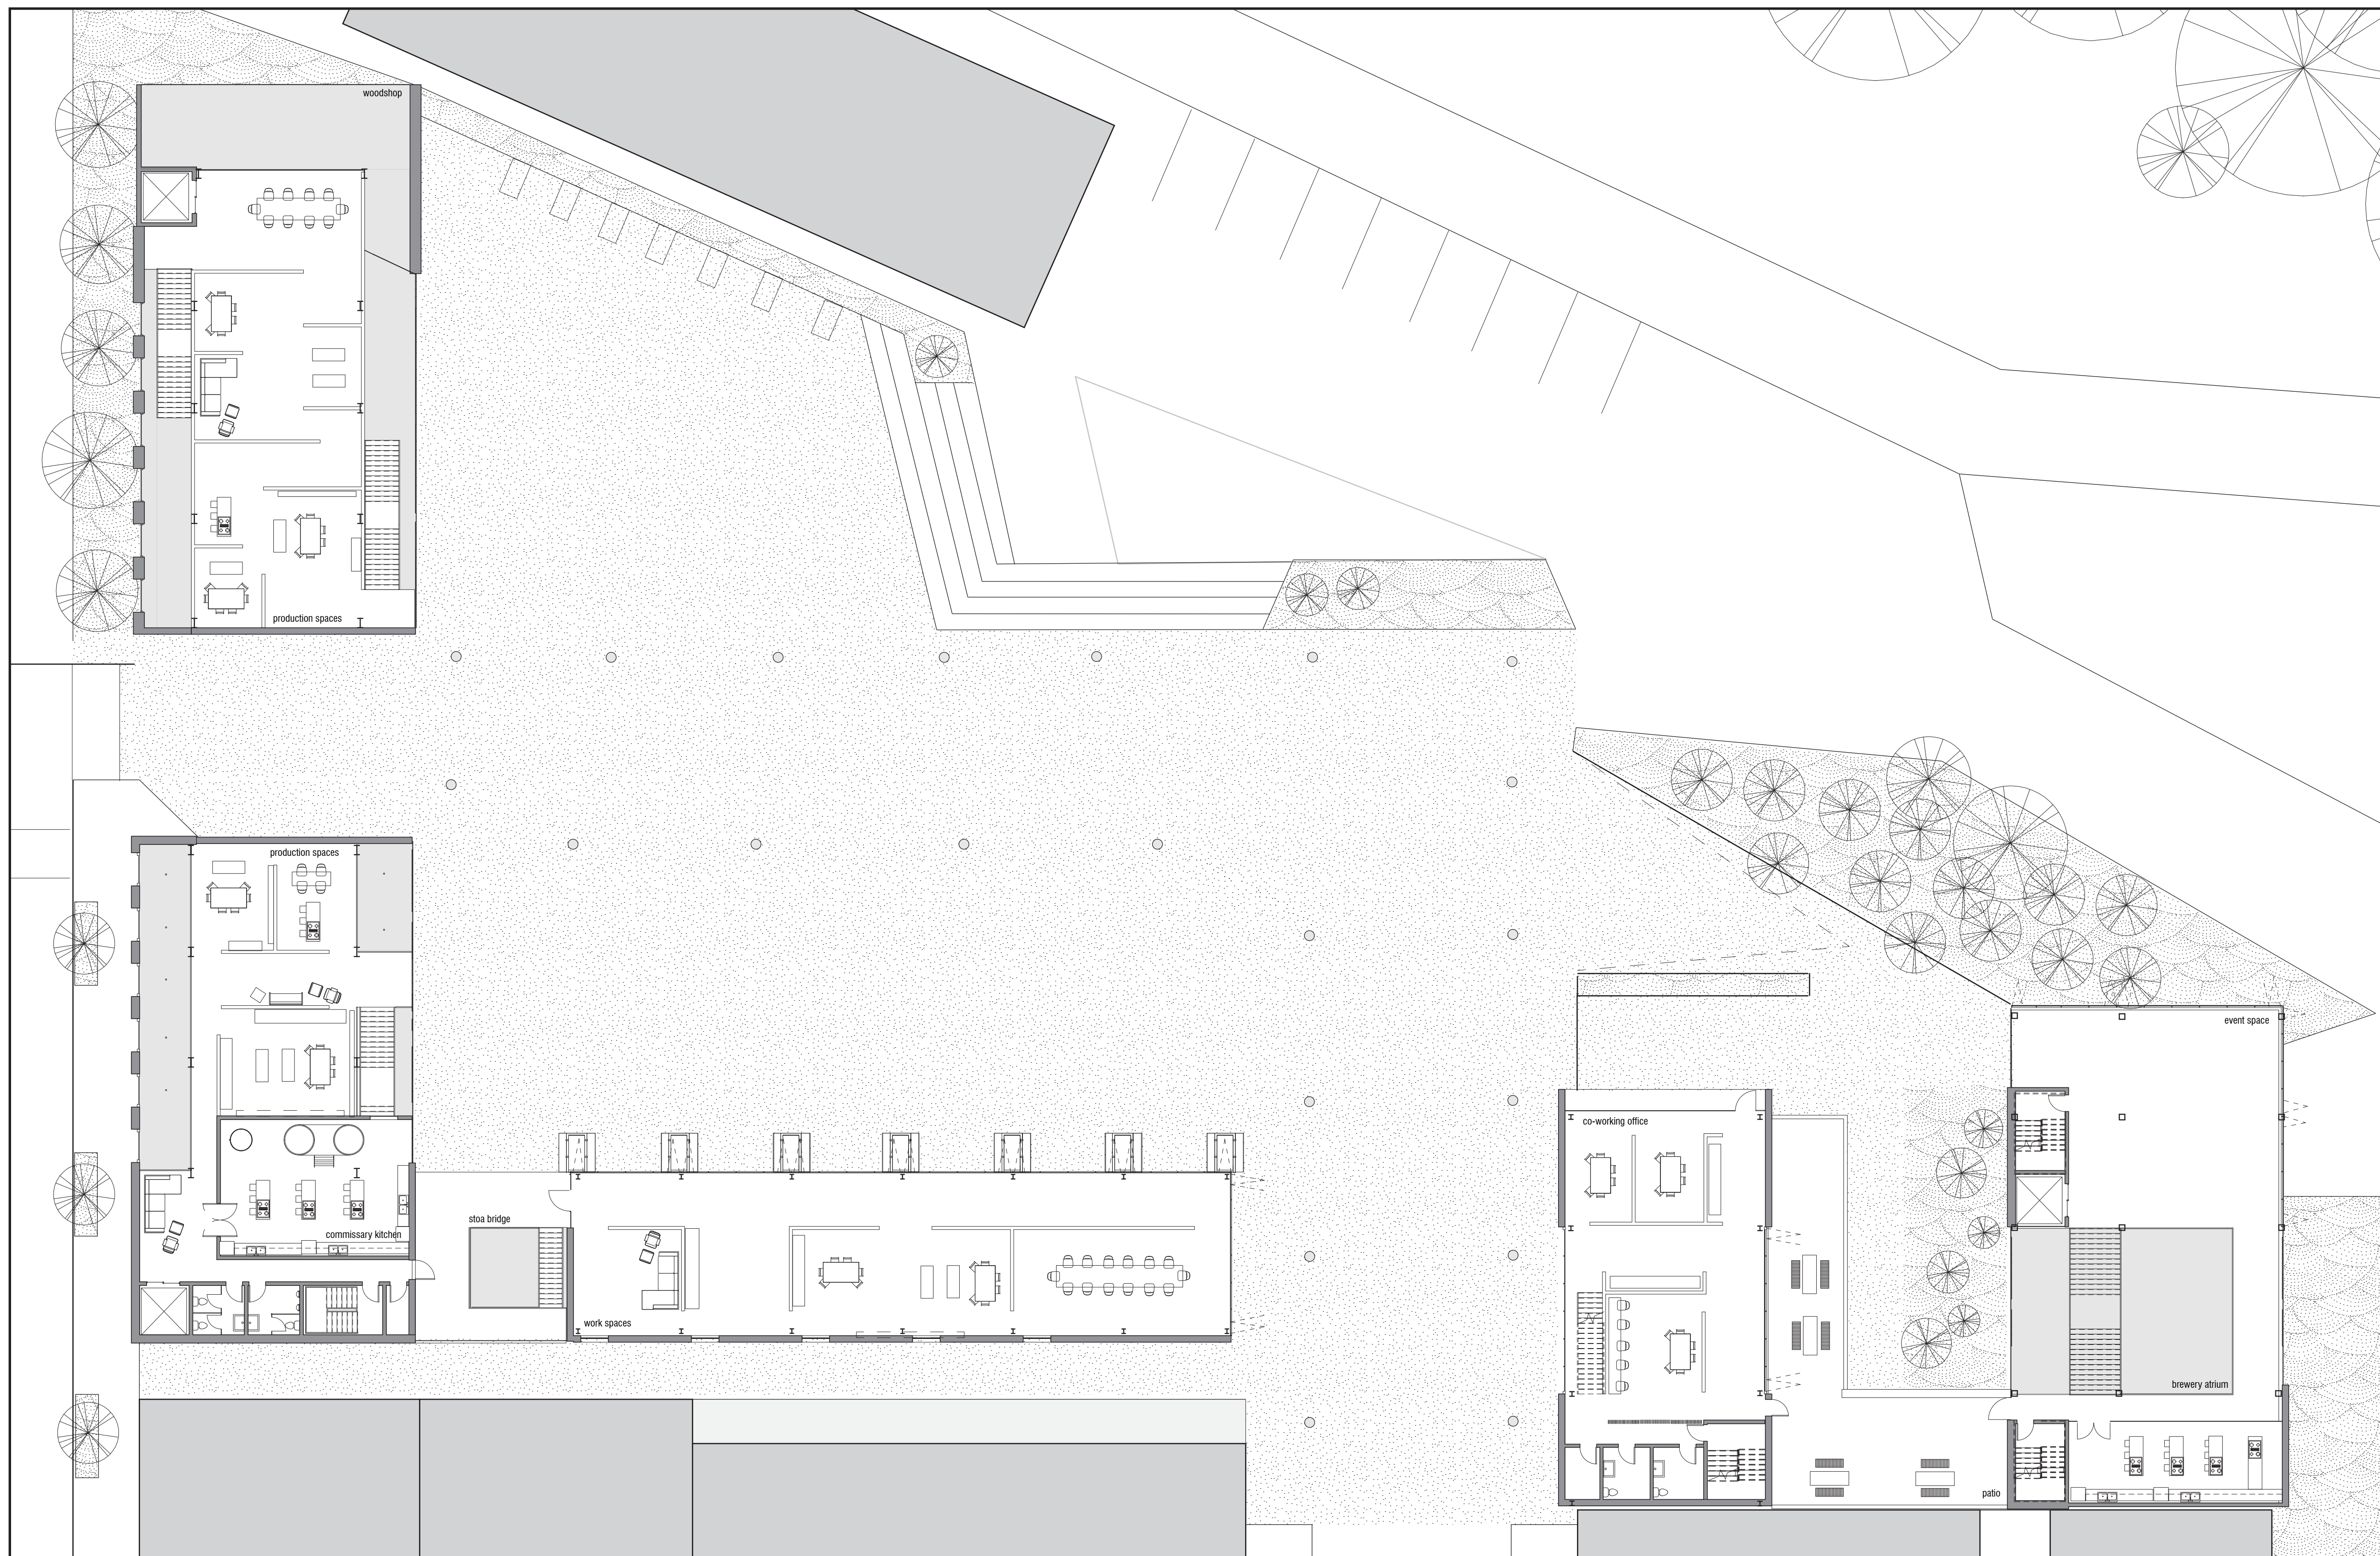

VIEW THROUGH STOA GARDEN



BREWER'S TOWER RESIDENCE



GRAND STAIR AND VIEWING DECK