

SCALE CHANGE

While multiple scales of space encourage engagement and collaboration, smaller scale opportunities for refuge are also provided




The Bloomingdale Trail provides a connection to the immediate community (functioning as a safe route to school) and a connection to the larger community (as a destination)

CONNECTIVITY




3RD FLOOR 1/16"=1'-0"
 1. Art Rooms
 2. Collaboration Space
 3. Third Grade Classrooms
 4. Fourth Grade Classrooms

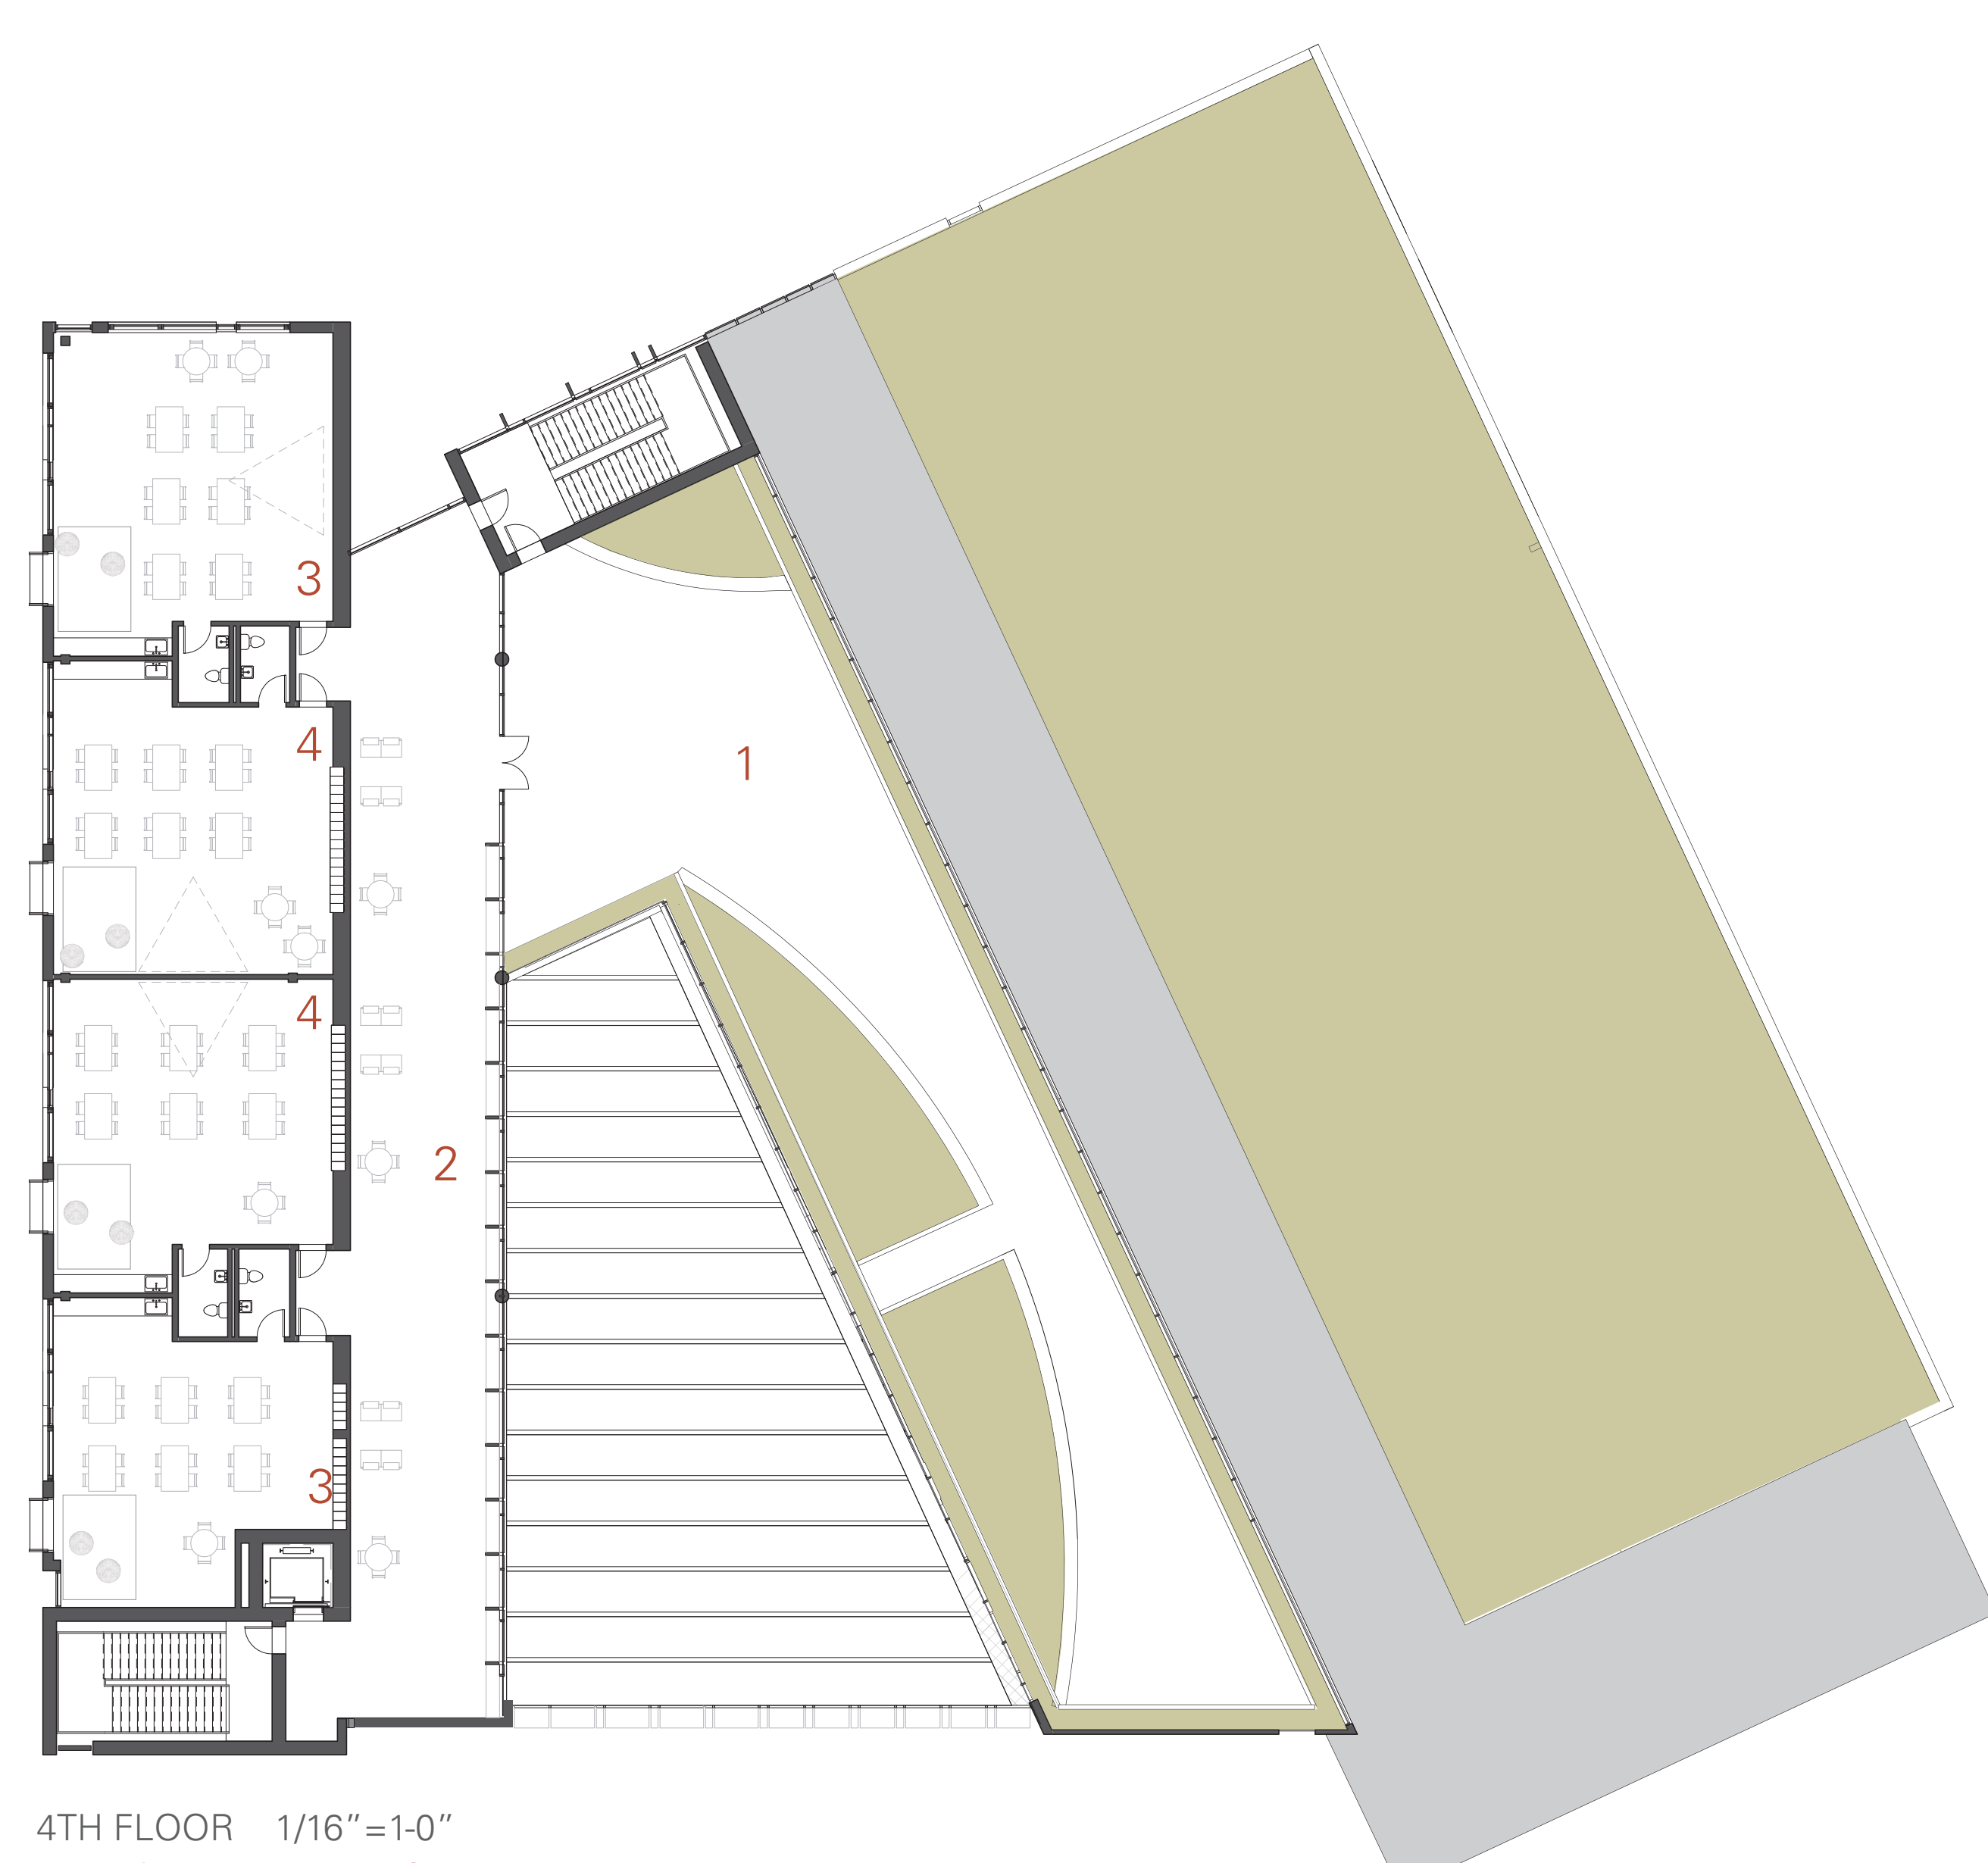


4TH FLOOR 1/16"=1'-0"
 1. Roof Top Playspace/ Growing Lab
 2. Collaboration Space
 3. Kindergarten Classrooms
 4. First Grade Classrooms




- 1. Extensive Green Roof
- 2. Limestone Cladding
- 3. Standing Seam Metal Roof
- 4. Interior Vertical Louver
- 5. Fiberglass Light Baffle
- 6. Suspended Wood Slat Ceiling
- 7. Recessed Cubbies
- 8. Glazed Tile to Match Exterior
- 9. Operable Transom
- 10. VAV System (classroom)
- 11. Radiant Heating (Atrium)

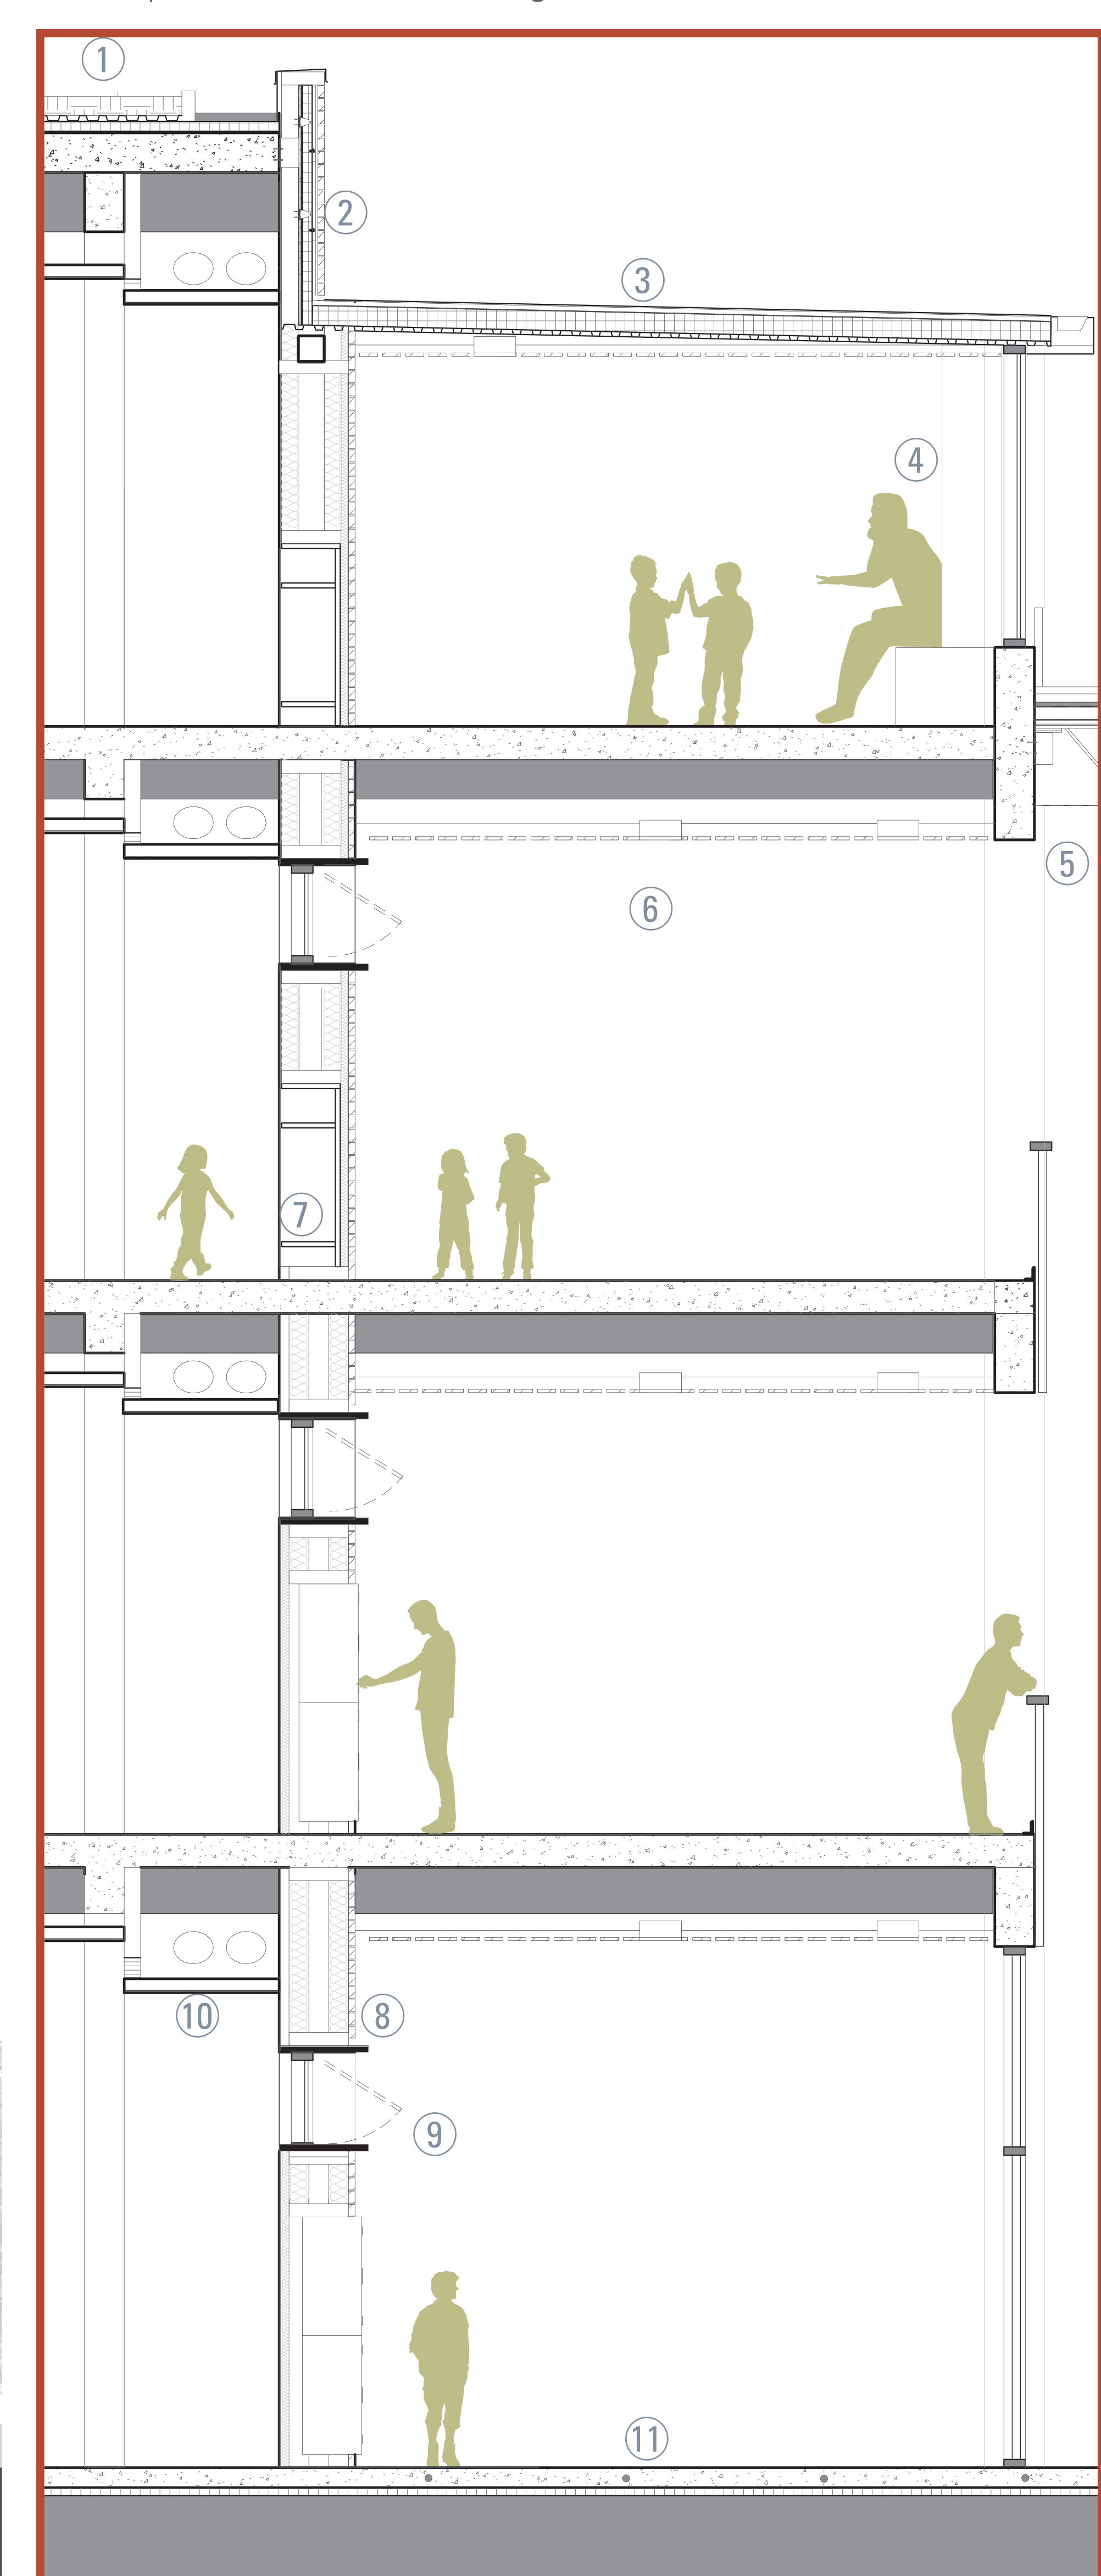

SUSTAINABILITY

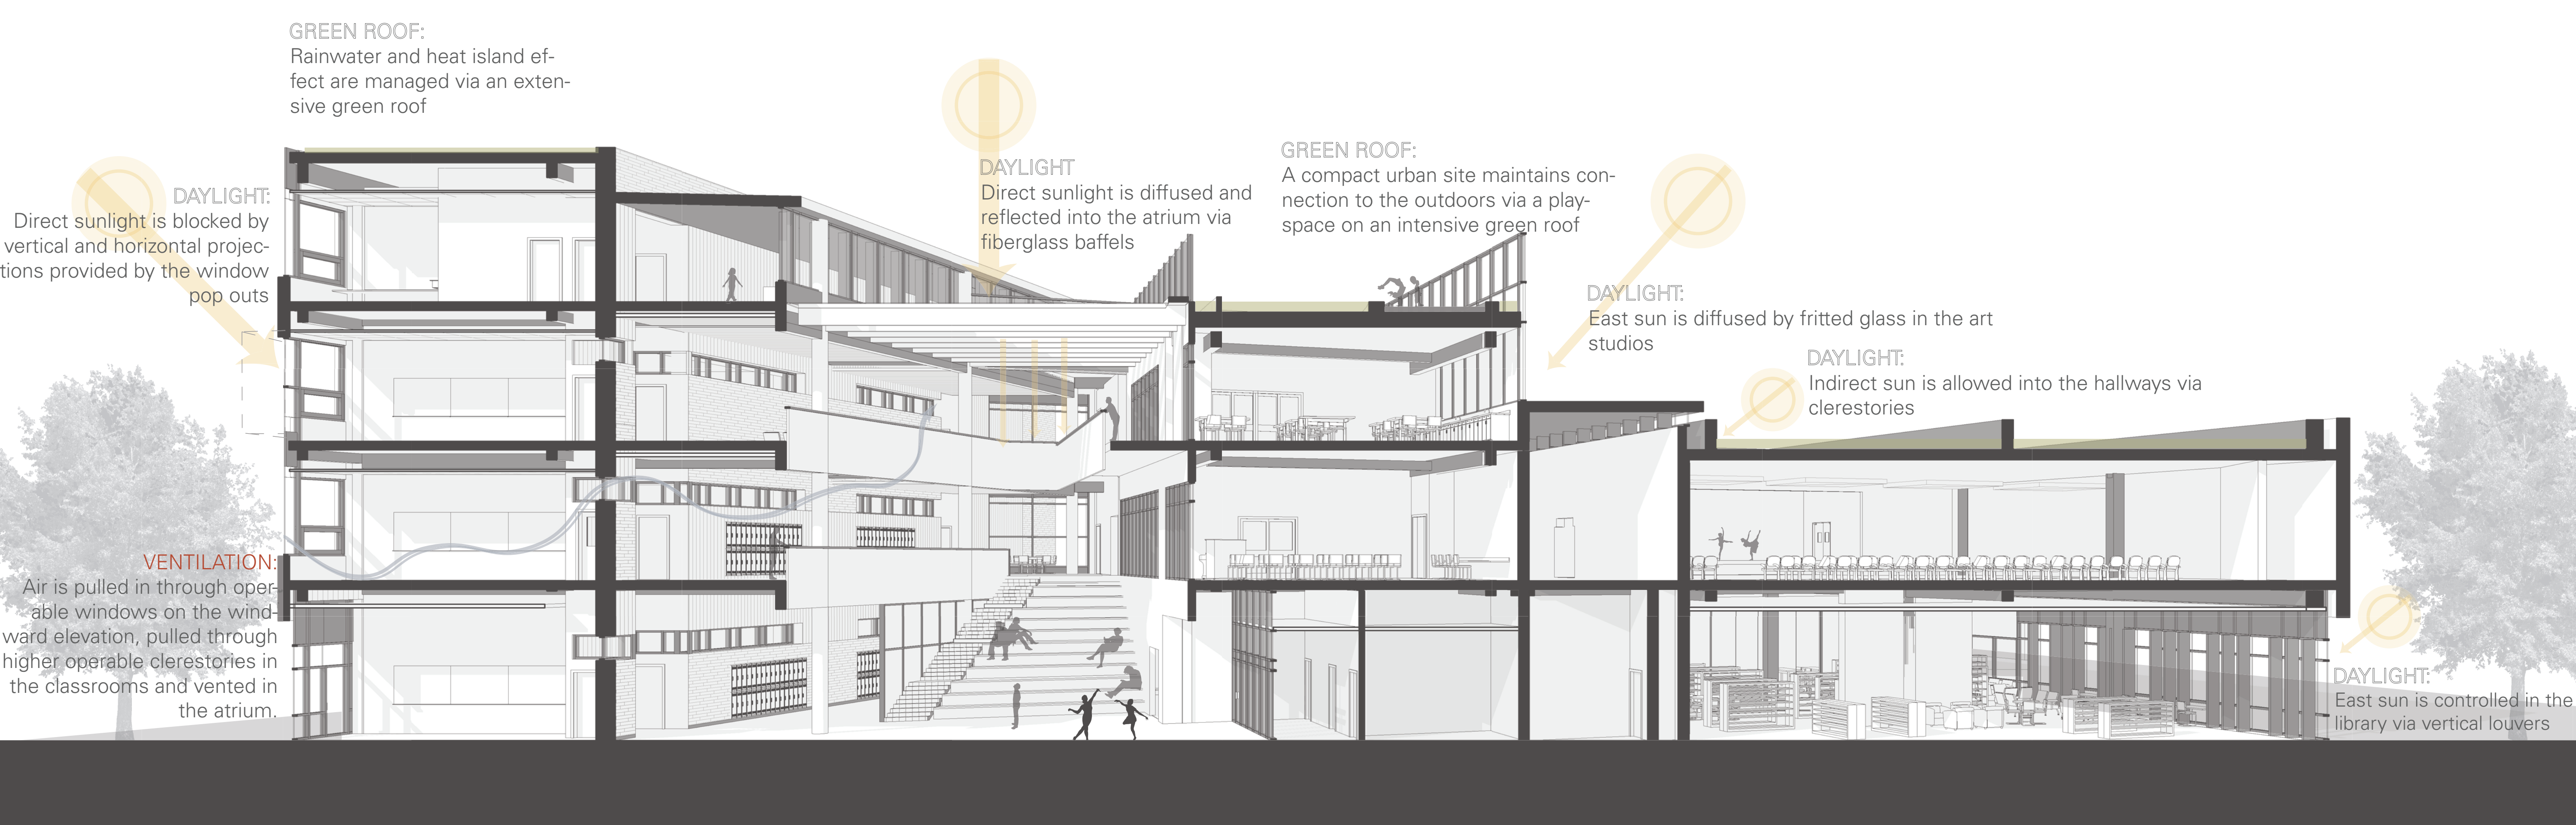

FORM DEVELOPMENT:

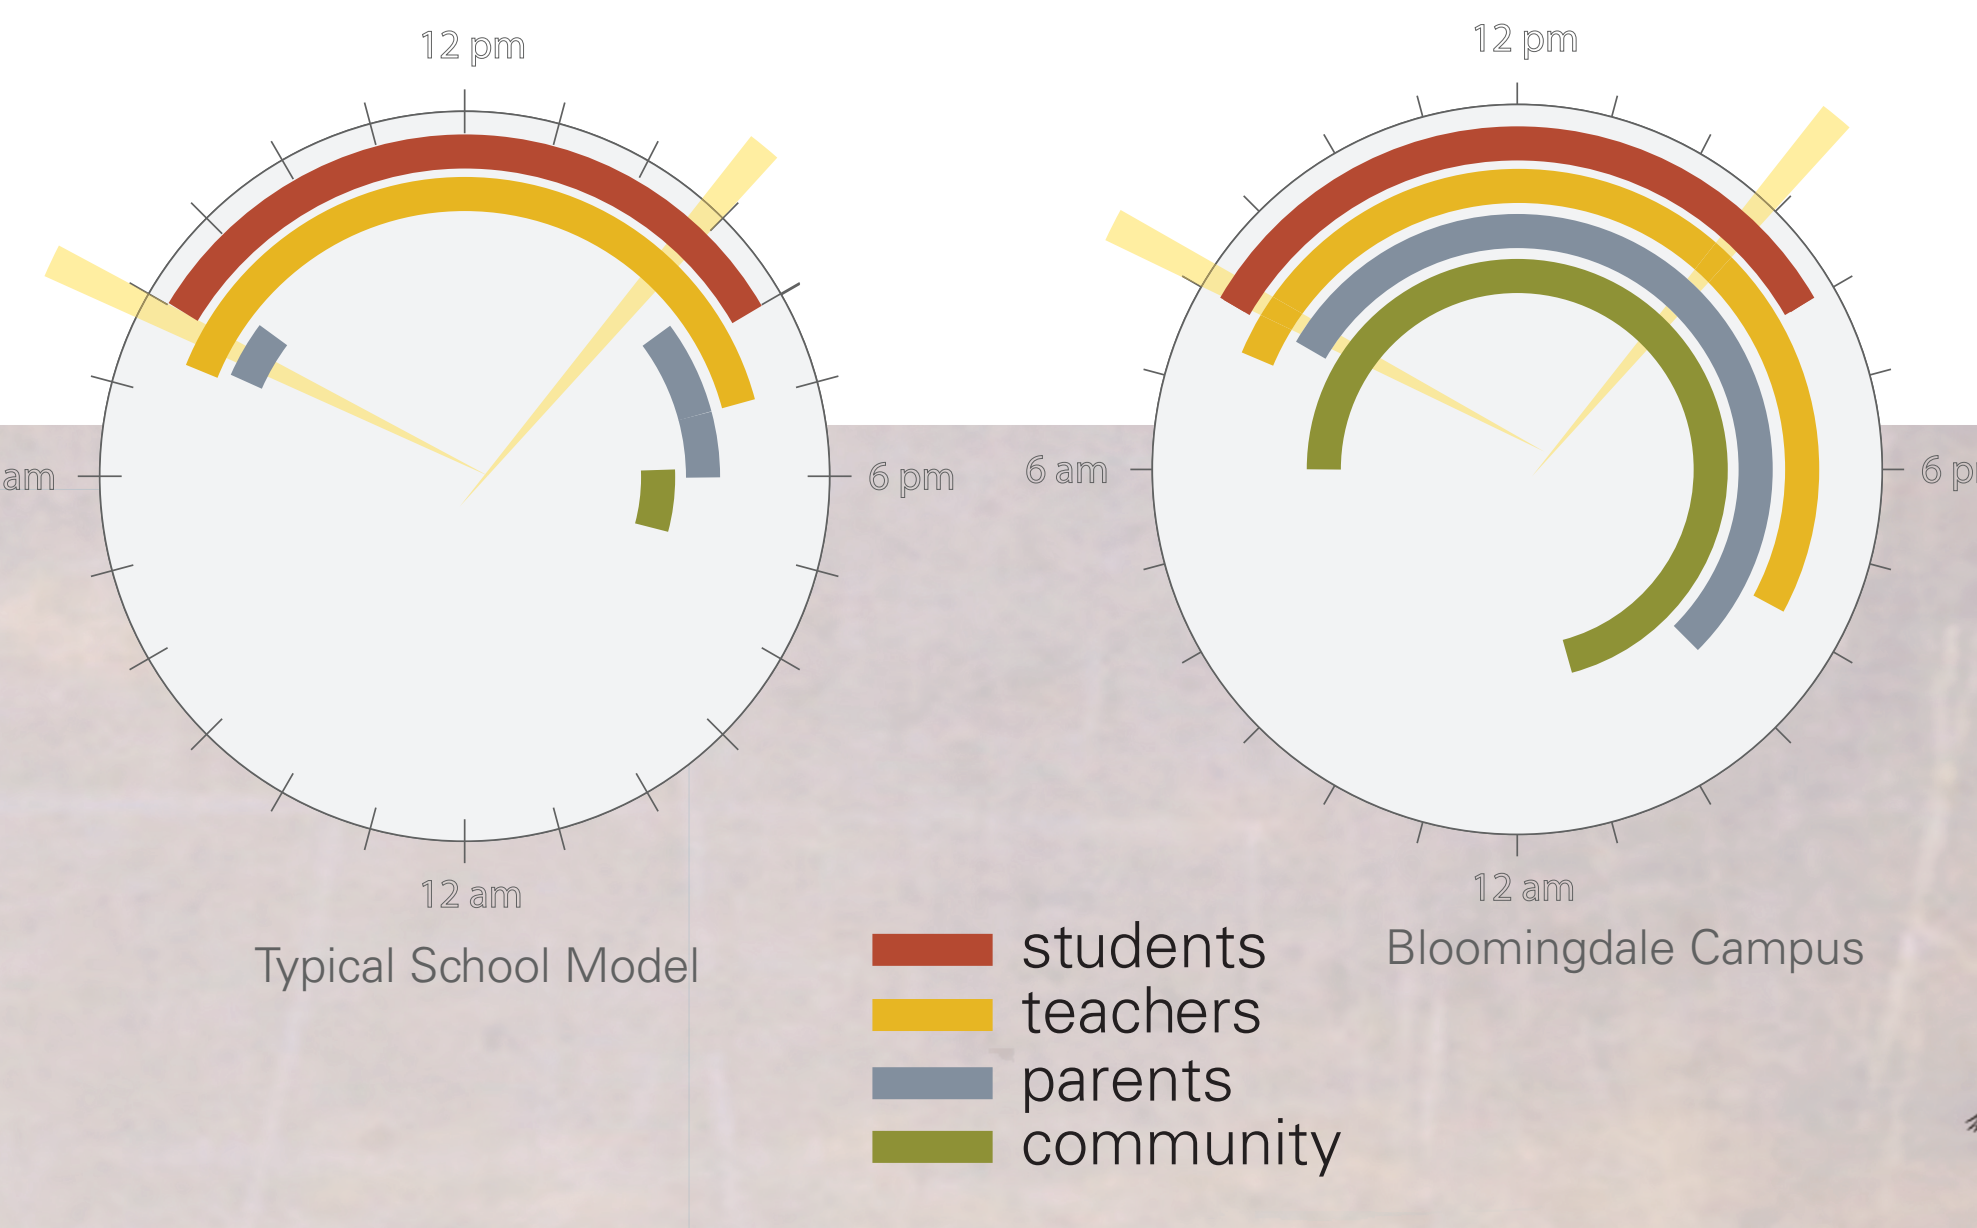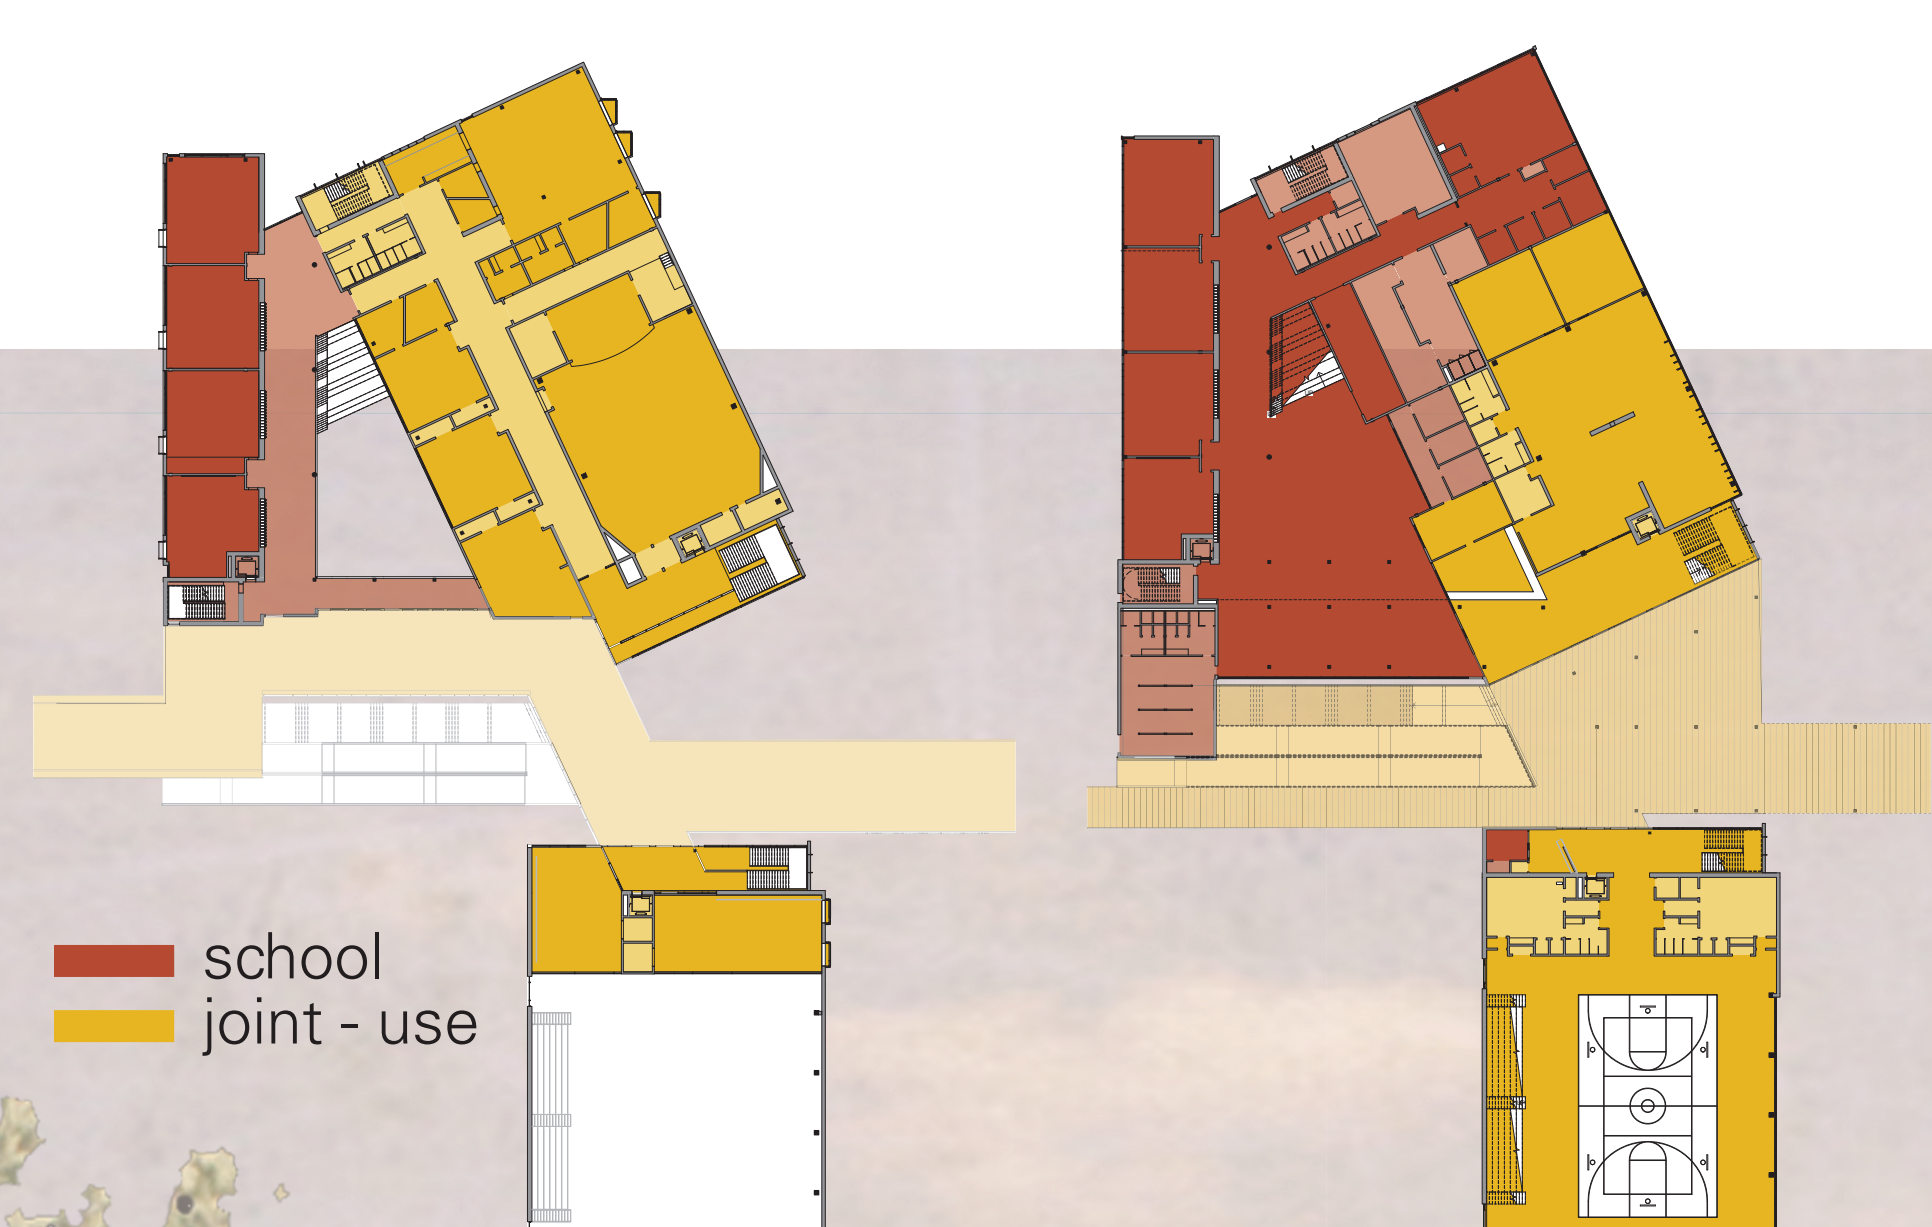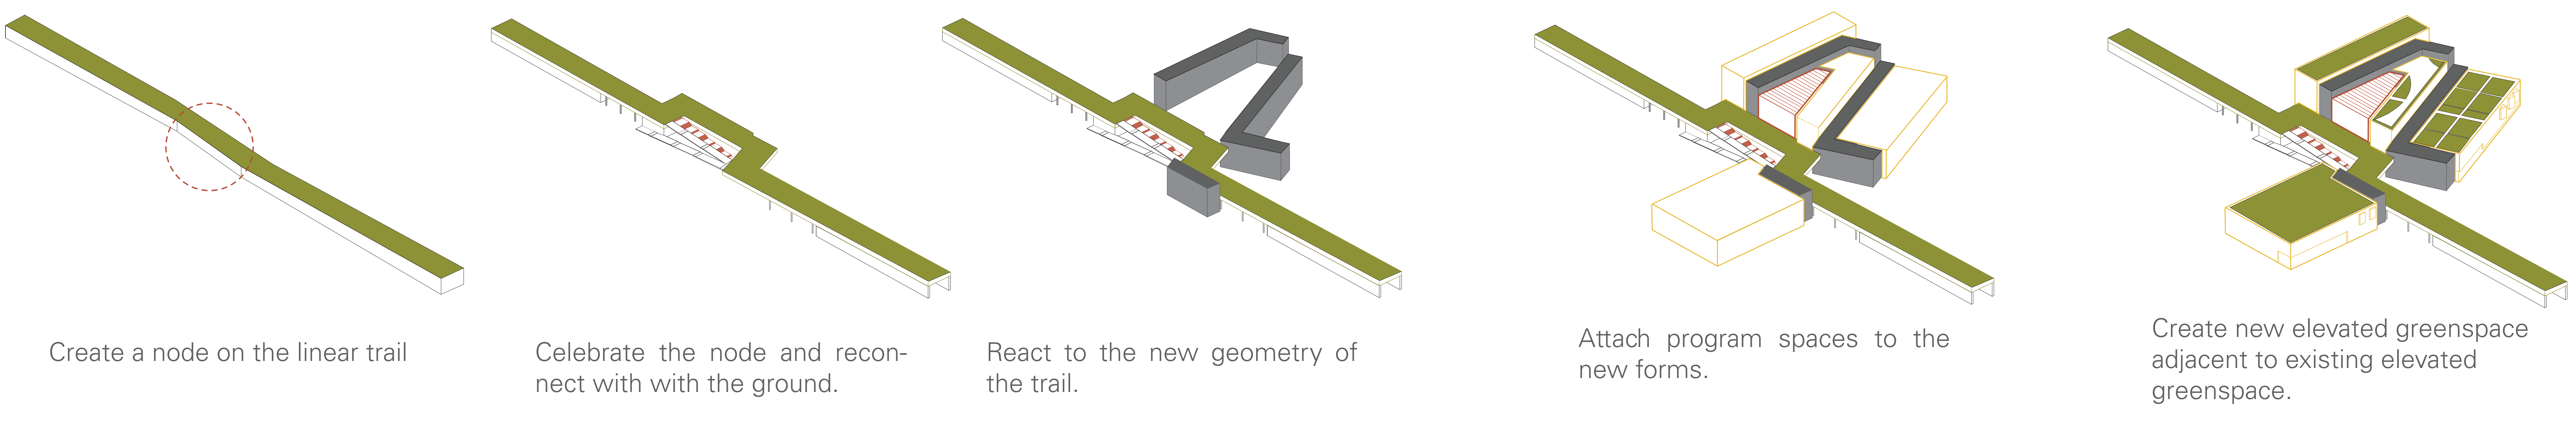

USAGE:
 The public accessibility overlaps with the student areas at times, while maintaining a strictly student zone. The public amenities (gym, library, fine arts facilities) are designed to be accessible after hours.

ACTIVATION:
 The new program, integrated with the trail usage activates the building for more hours of the day