



1 WINDOW HEAD
 6" = 1'-0"

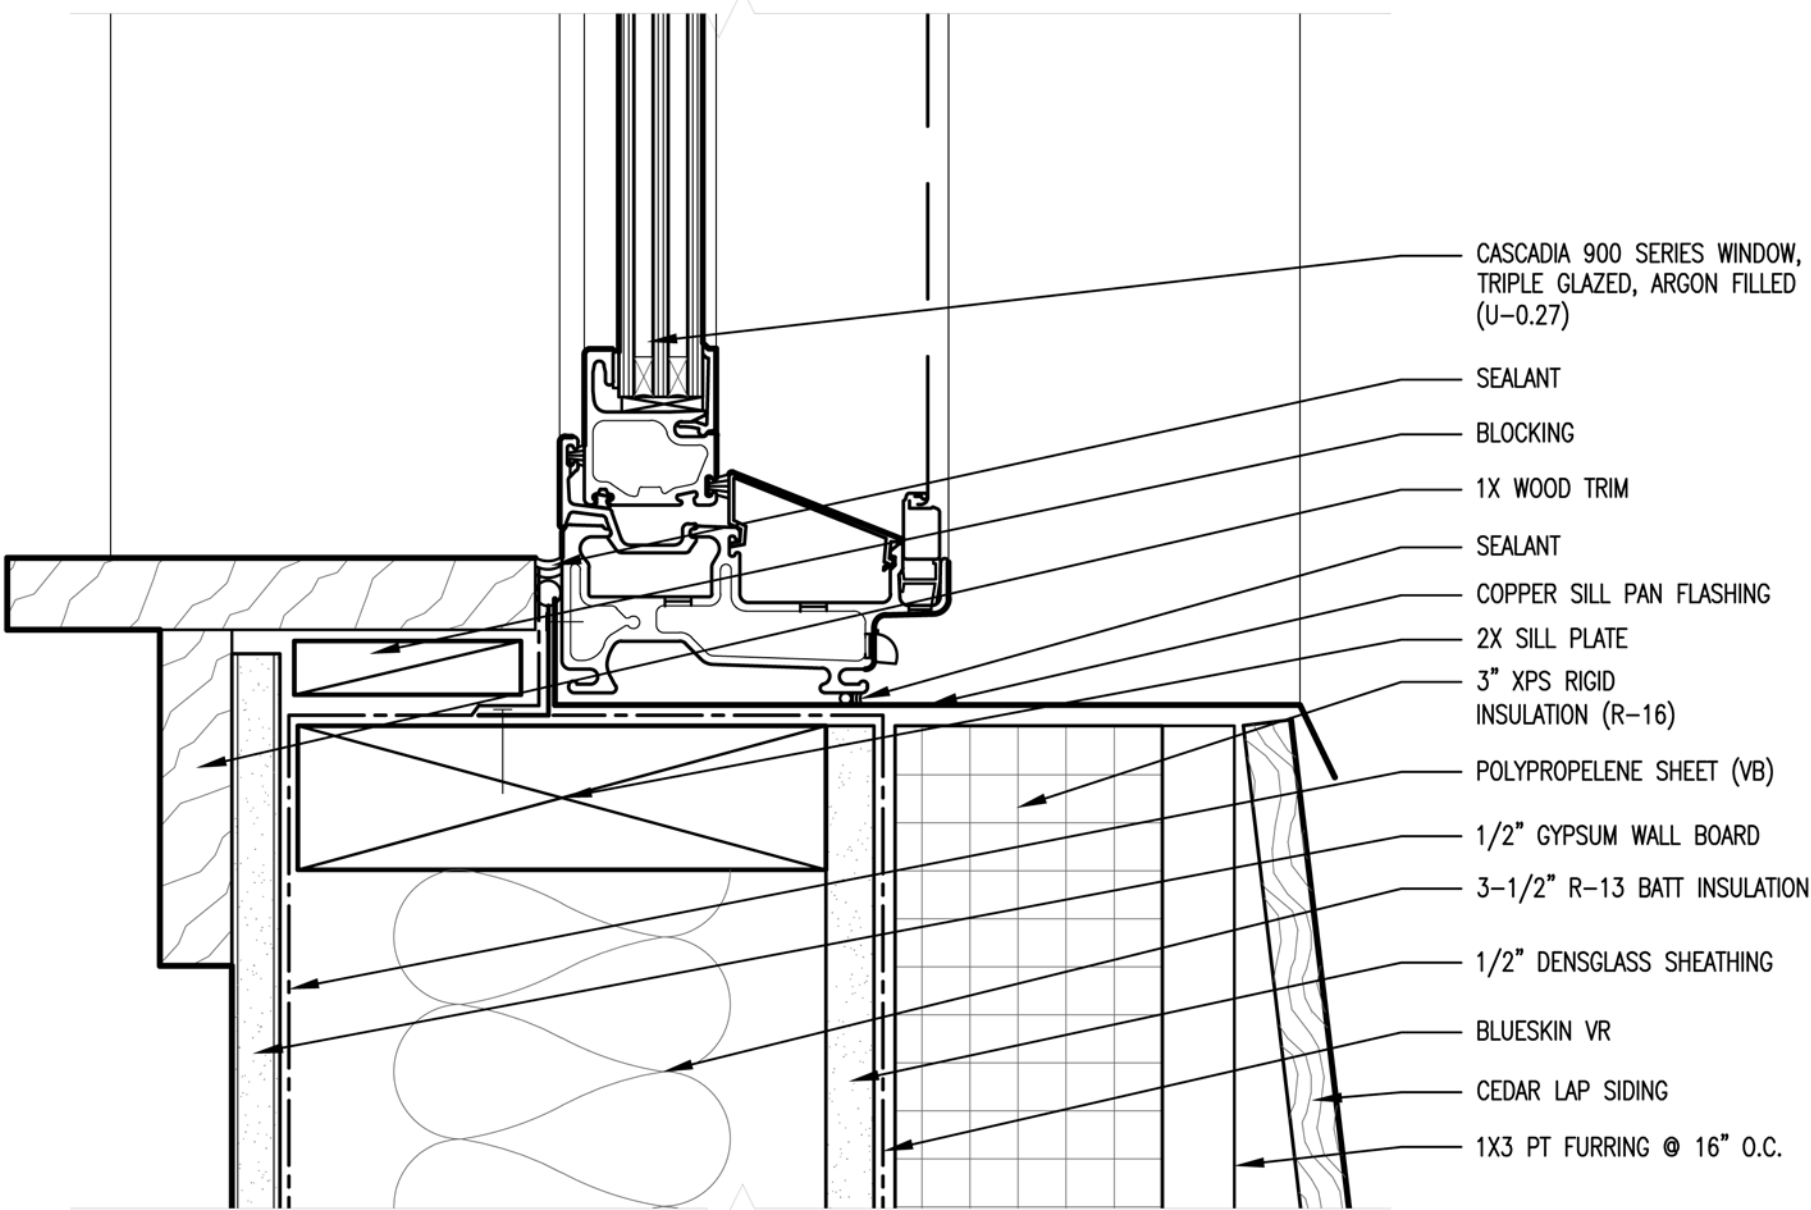

1 WINDOW SILL
6" = 1'-0"

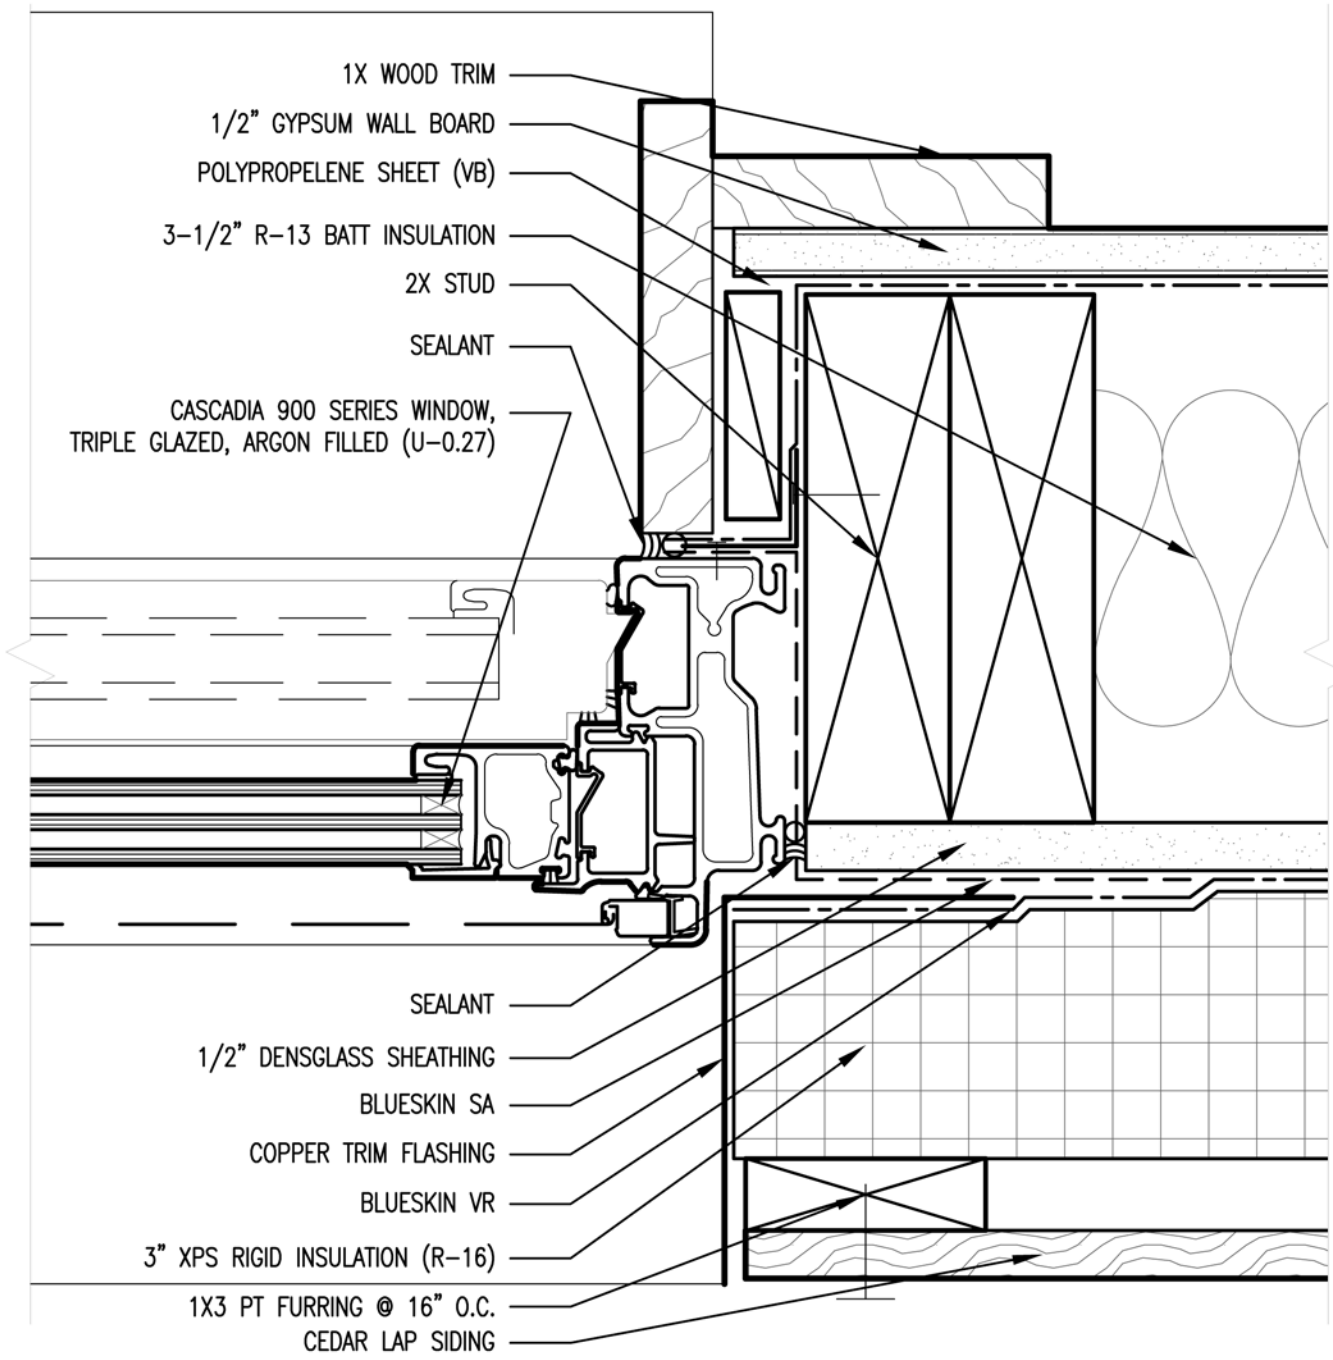

2 WINDOW JAMB
6" = 1'-0"